



PROFILE - THEODORE STREET

1" = 50'

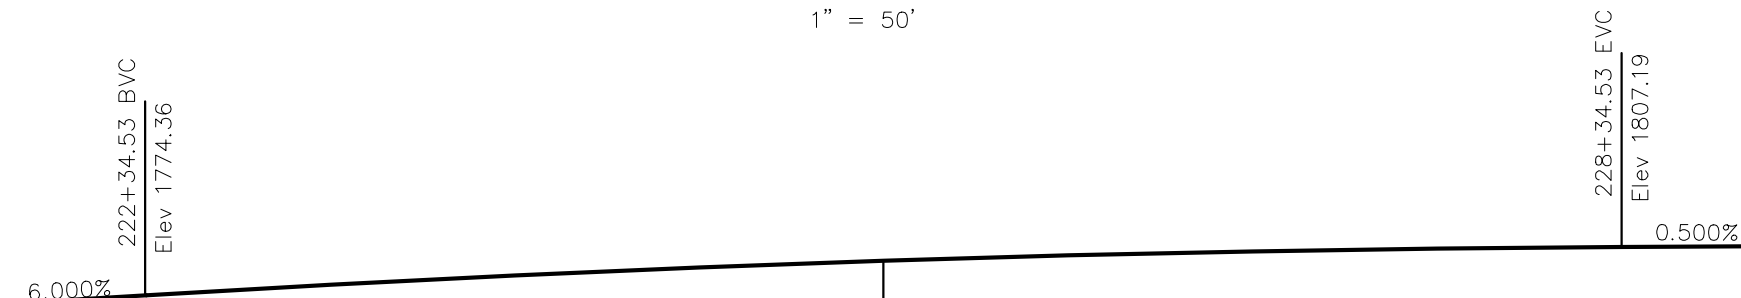


ELEVATION

1" = 50'

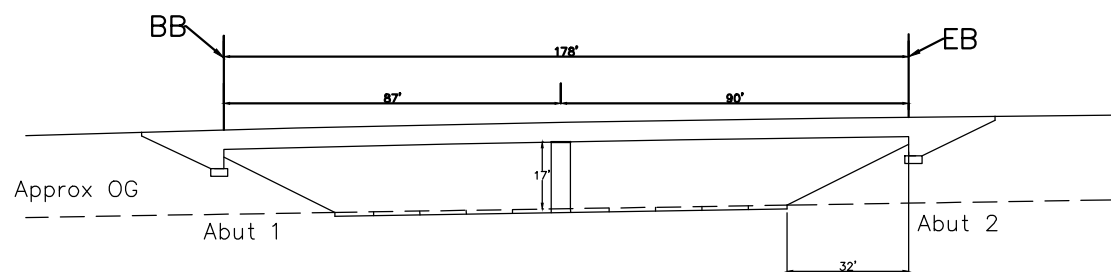


PLAN

1" = 50'

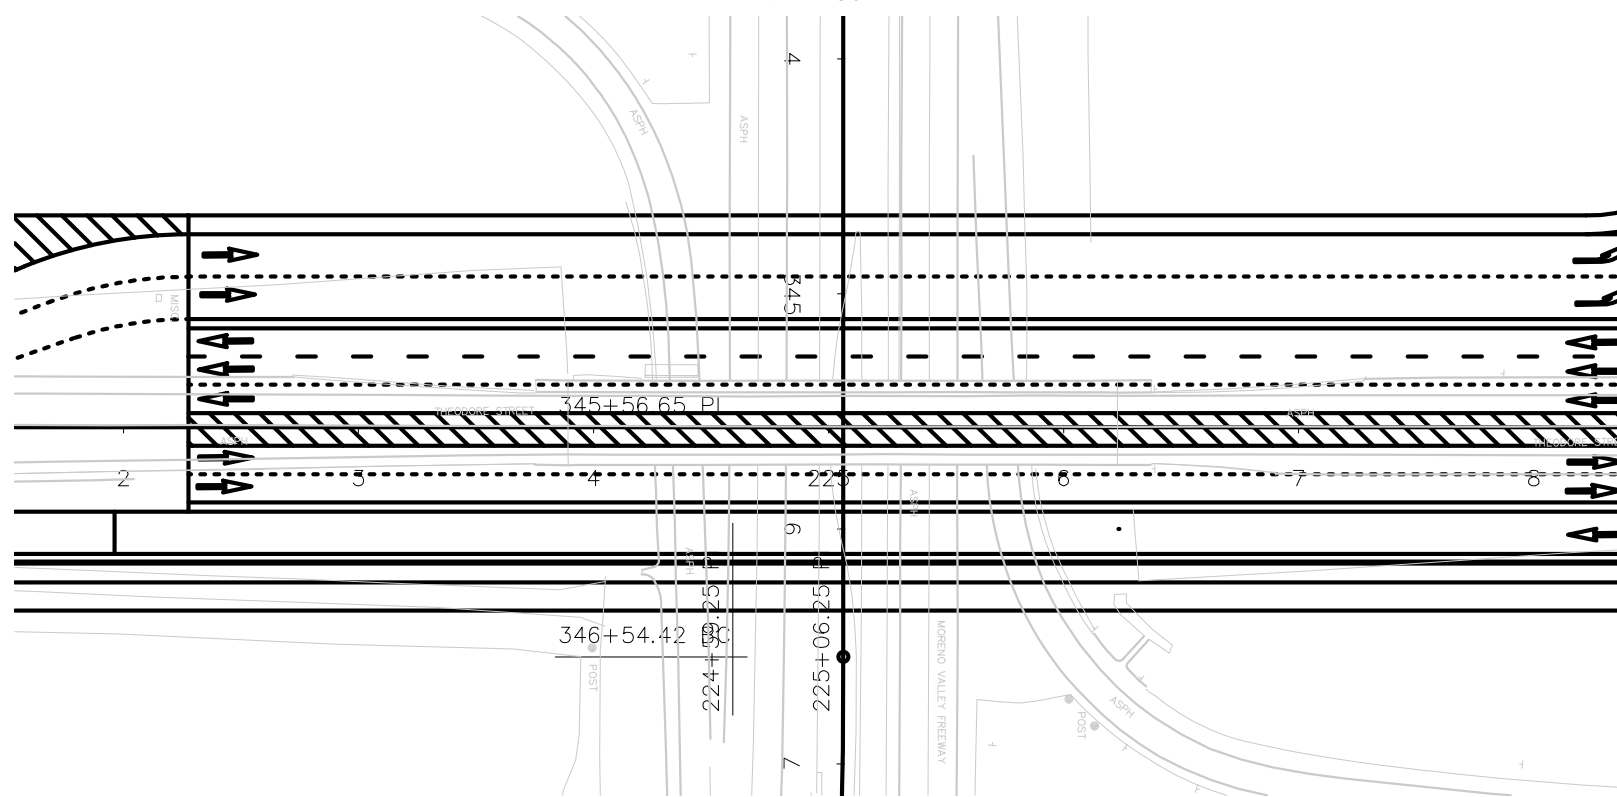

TYPICAL SECTION

1" = 20'

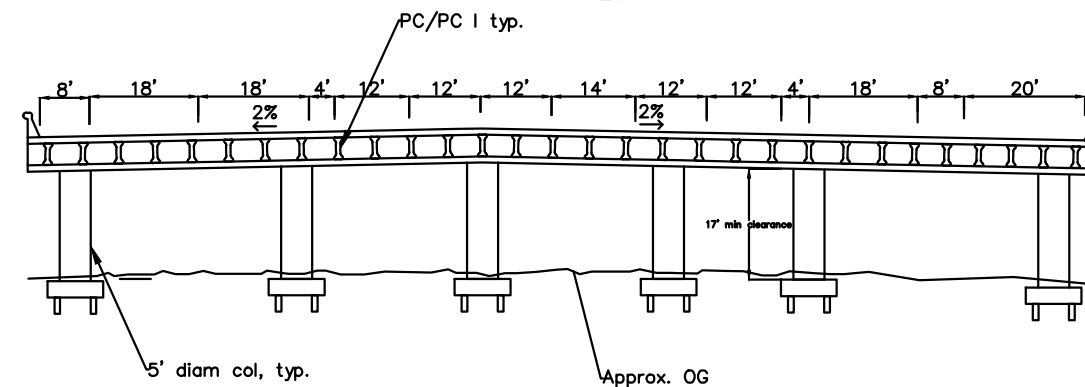

note: existing bridge will be completely demolished.

Dist	COUNTY	ROUTE	POST MILES TOTAL PROJECT	SHEET No.	TOTAL SHEETS
8	RVRSD	SR-60	####	####	####

REGISTERED CIVIL ENGINEER DATE

PLANS APPROVAL DATE

THE STATE OF CALIFORNIA OR ITS OFFICERS OR AGENTS SHALL NOT BE RESPONSIBLE FOR THE ACCURACY OR COMPLETENESS OF ELECTRONIC COPIES OF THIS PLAN SHEET.

REGISTERED PROFESSIONAL ENGINEER
No. #####
Exp. #####
CIVIL
STATE OF CALIFORNIA

**ALTERNATIVE 5
Continuous Flow**

PROJECT MANAGERS	SAMUEL ECKSTRAND RACHEL YAZAWA
PROJECT ENGINEERS	BIANCA ARGUETA KRISTINA BILLEDO WILLIAM CHENOWETH ROMAN GUTIERREZ DIANE JOHANNES ANTHONY KREEGER KRISTINE MACALMA LESLIE SITU NICOLLE SPANN CHARLES TRUONG CAMERON WEISS