



PROFILE - THEODORE STREET

1" = 50'

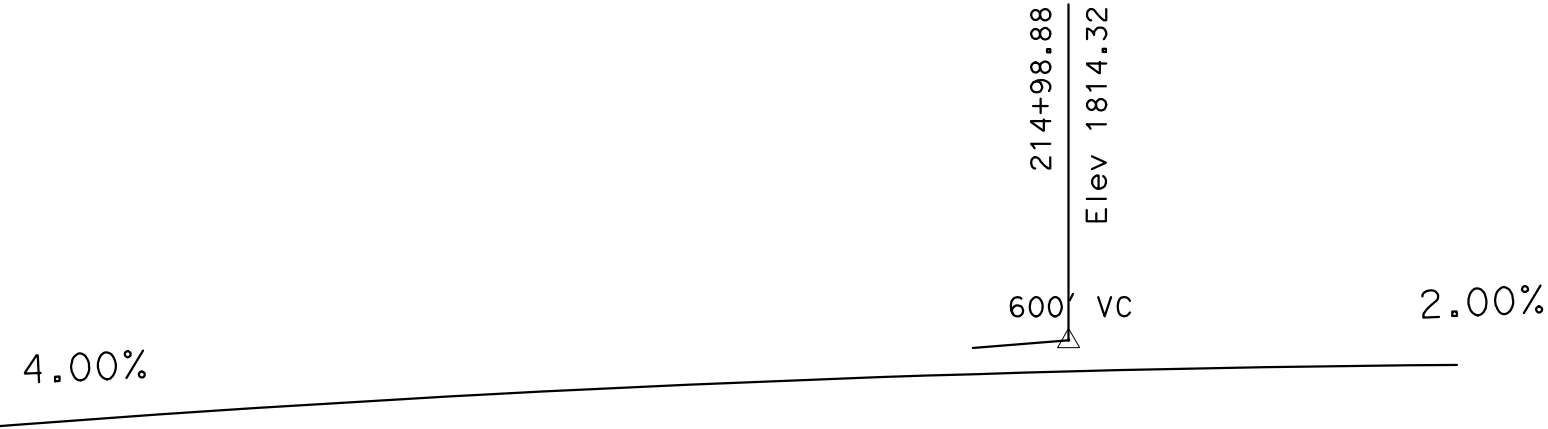


ELEVATION

1" = 50'

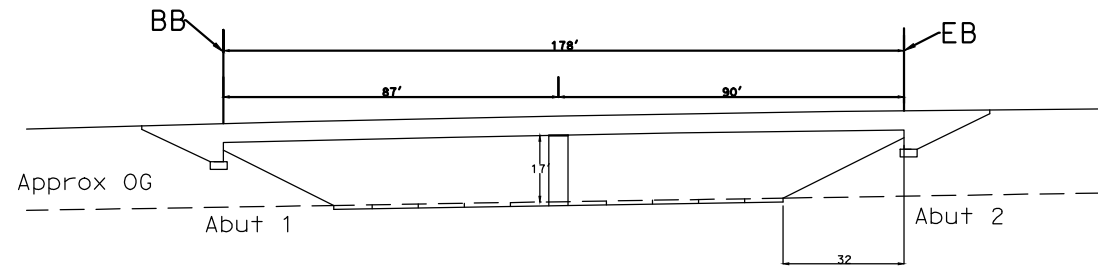


PLAN

1" = 50'

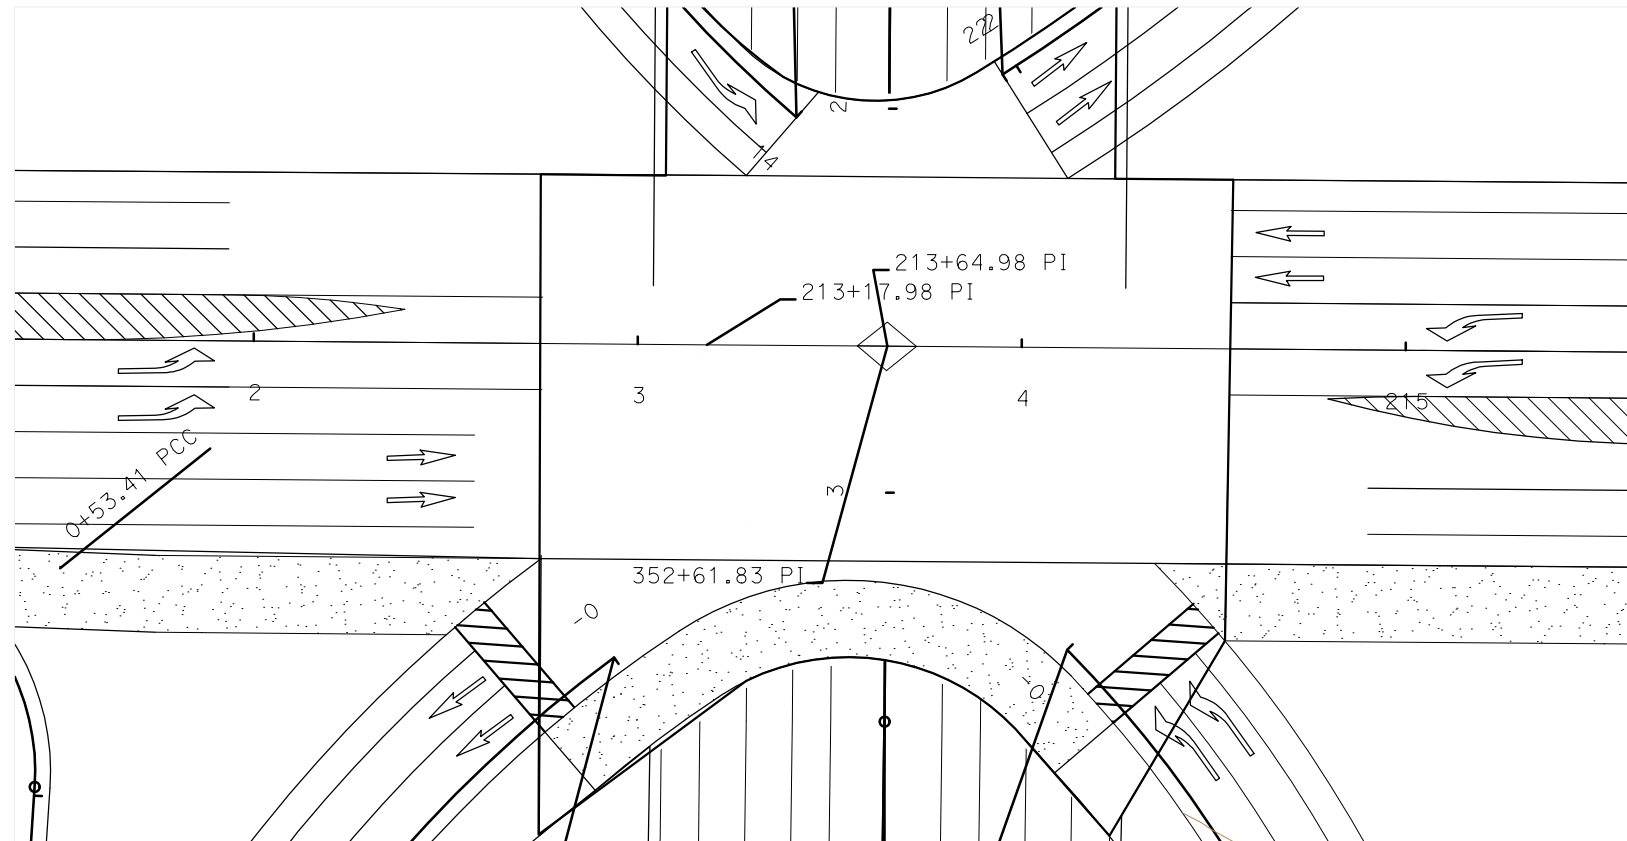


Dist	COUNTY	ROUTE	POST MILES TOTAL PROJECT	SHEET No.	TOTAL SHEETS
8	RVRSD	SR-60	####	####	####
REGISTERED CIVIL ENGINEER			DATE	####	
#####			No.	####	
PLANS APPROVAL DATE			Exp.	####	
<small>THE STATE OF CALIFORNIA OR ITS OFFICERS OR AGENTS SHALL NOT BE RESPONSIBLE FOR THE ACCURACY OR COMPLETENESS OF ELECTRONIC COPIES OF THIS PLAN SHEET.</small>					

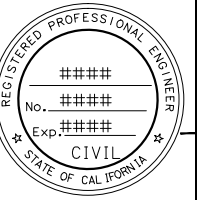

TYPICAL SECTION

1" = 20'

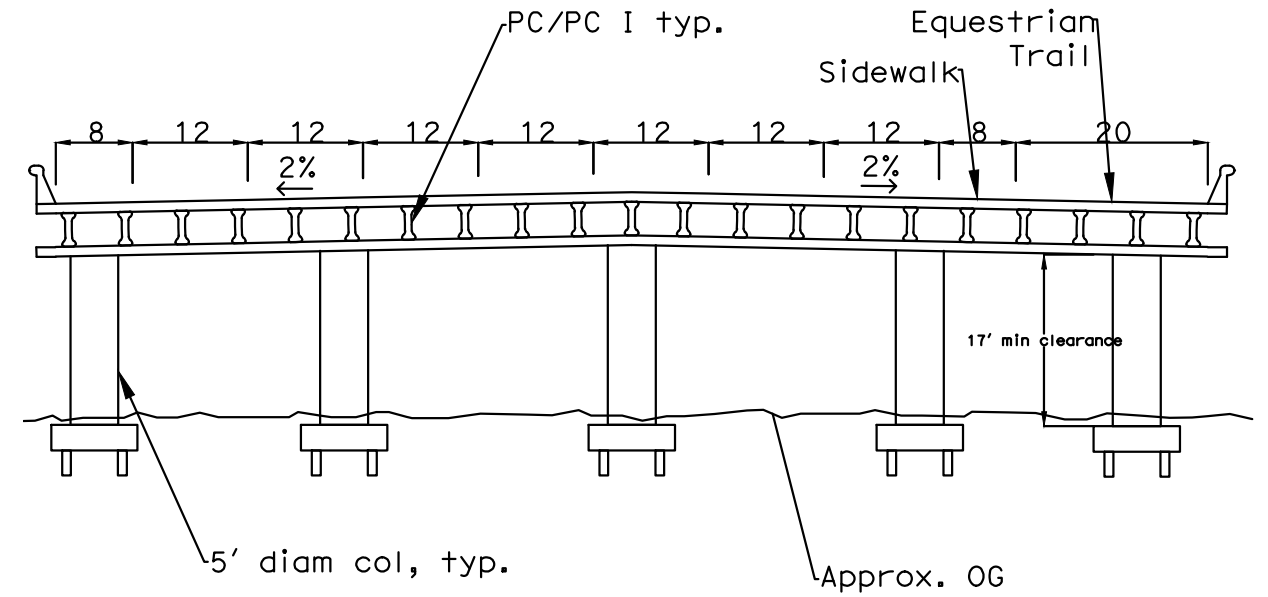

note: existing bridge will be completely demolished.

**ALTERNATIVE 1
SINGLE POINT
URBAN
INTERCHANGE**

PROJECT MANAGERS	SAMUEL ECKSTRAND
	RACHEL YAZAWA
PROJECT ENGINEERS	BIANCA ARGUETA
	KRISTINA BILLED0
	WILLIAM CHENOWETH
	ROMAN GUTIERREZ
	DIANE JOHANNES
	ANTHONY KREEGER
	KRISTINE MACALMA
	LESLIE SITU
	NICOLLE SPANN
	CHARLES TRUONG
	CAMERON WEISS

