



**PROFILE - THEODORE STREET**

1" = 50'

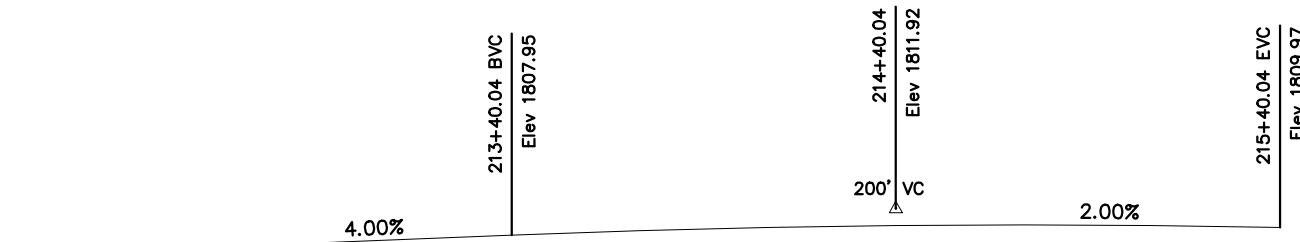


**ELEVATION**

1" = 50'

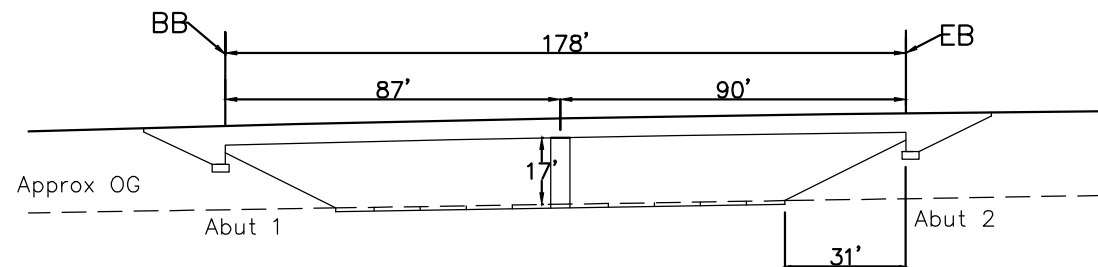


**TYPICAL SECTION**

1" = 20'

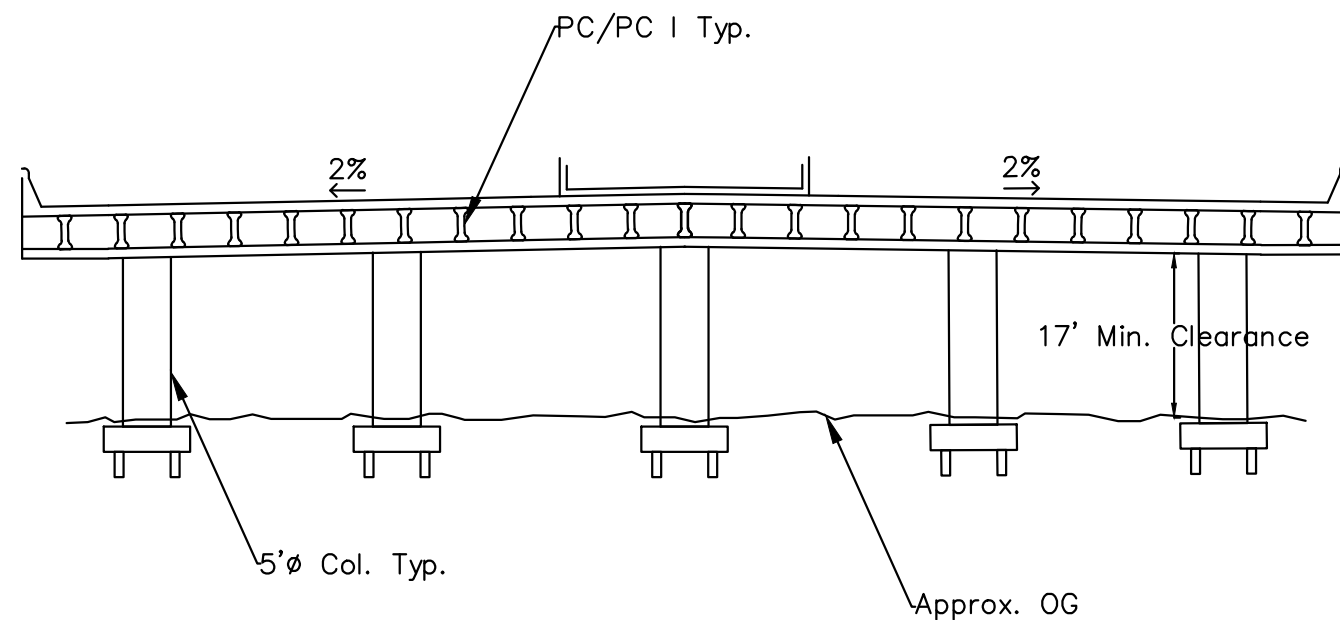

Note: Existing Bridge Will Be Completely Demolished.

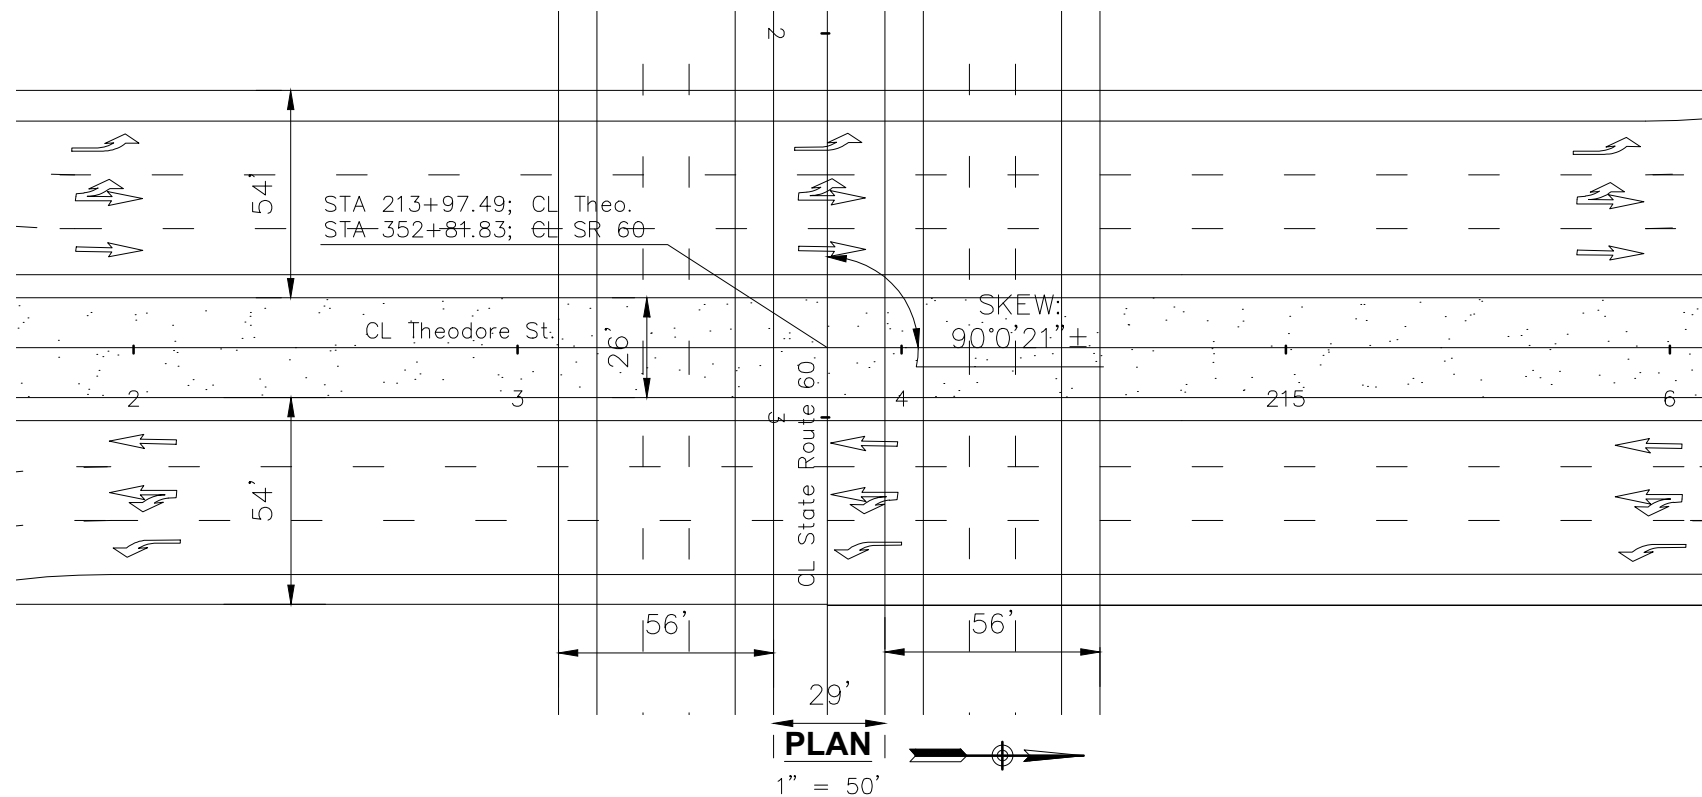

**PLAN**

1" = 50'

Dist	COUNTY	ROUTE	POST MILES TOTAL PROJECT	SHEET No.	TOTAL SHEETS

REGISTERED CIVIL ENGINEER      DATE

#####  
PLANS APPROVAL DATE

#####  
No. #####  
Exp. #####

THE STATE OF CALIFORNIA OR ITS OFFICERS OR AGENTS SHALL NOT BE RESPONSIBLE FOR THE ACCURACY OR COMPLETENESS OF ELECTRONIC COPIES OF THIS PLAN SHEET.

**ALTERNATIVE 1  
SPUI**

PROJECT MANAGERS	SAMUEL ECKSTRAND
	RACHEL YAZAWA
PROJECT ENGINEERS	BIANCA ARGUETA
	KRISTINA BILLEDO
	WILLIAM CHENOWETH
	ROMAN GUTIERREZ
	DIANE JOHANNES
	ANTHONY KREEGER
	KRISTINE MACALMA
	LESLIE SITU
	NICOLLE SPANN
CHARLES TRUONG	
CAMERON WEISS	