





STATE OF CALIFORNIA
DEPARTMENT OF TRANSPORTATION

GEOMETRIC APPROVAL DRAWINGS FOR
THEODORE INTERCHANGE ON
STATE ROUTE 60


IN RIVERSIDE COUNTY
IN THE CITY OF MORENO VALLEY
AT THEODORE STREET

CALIFORNIA STATE POLYTECHNIC UNIVERSITY, POMONA
SENIOR PROJECT 2014-2015

Dist	COUNTY	ROUTE	POST MILES TOTAL PROJECT	SHEET No.	TOTAL SHEETS
08	RVD	60		1	2

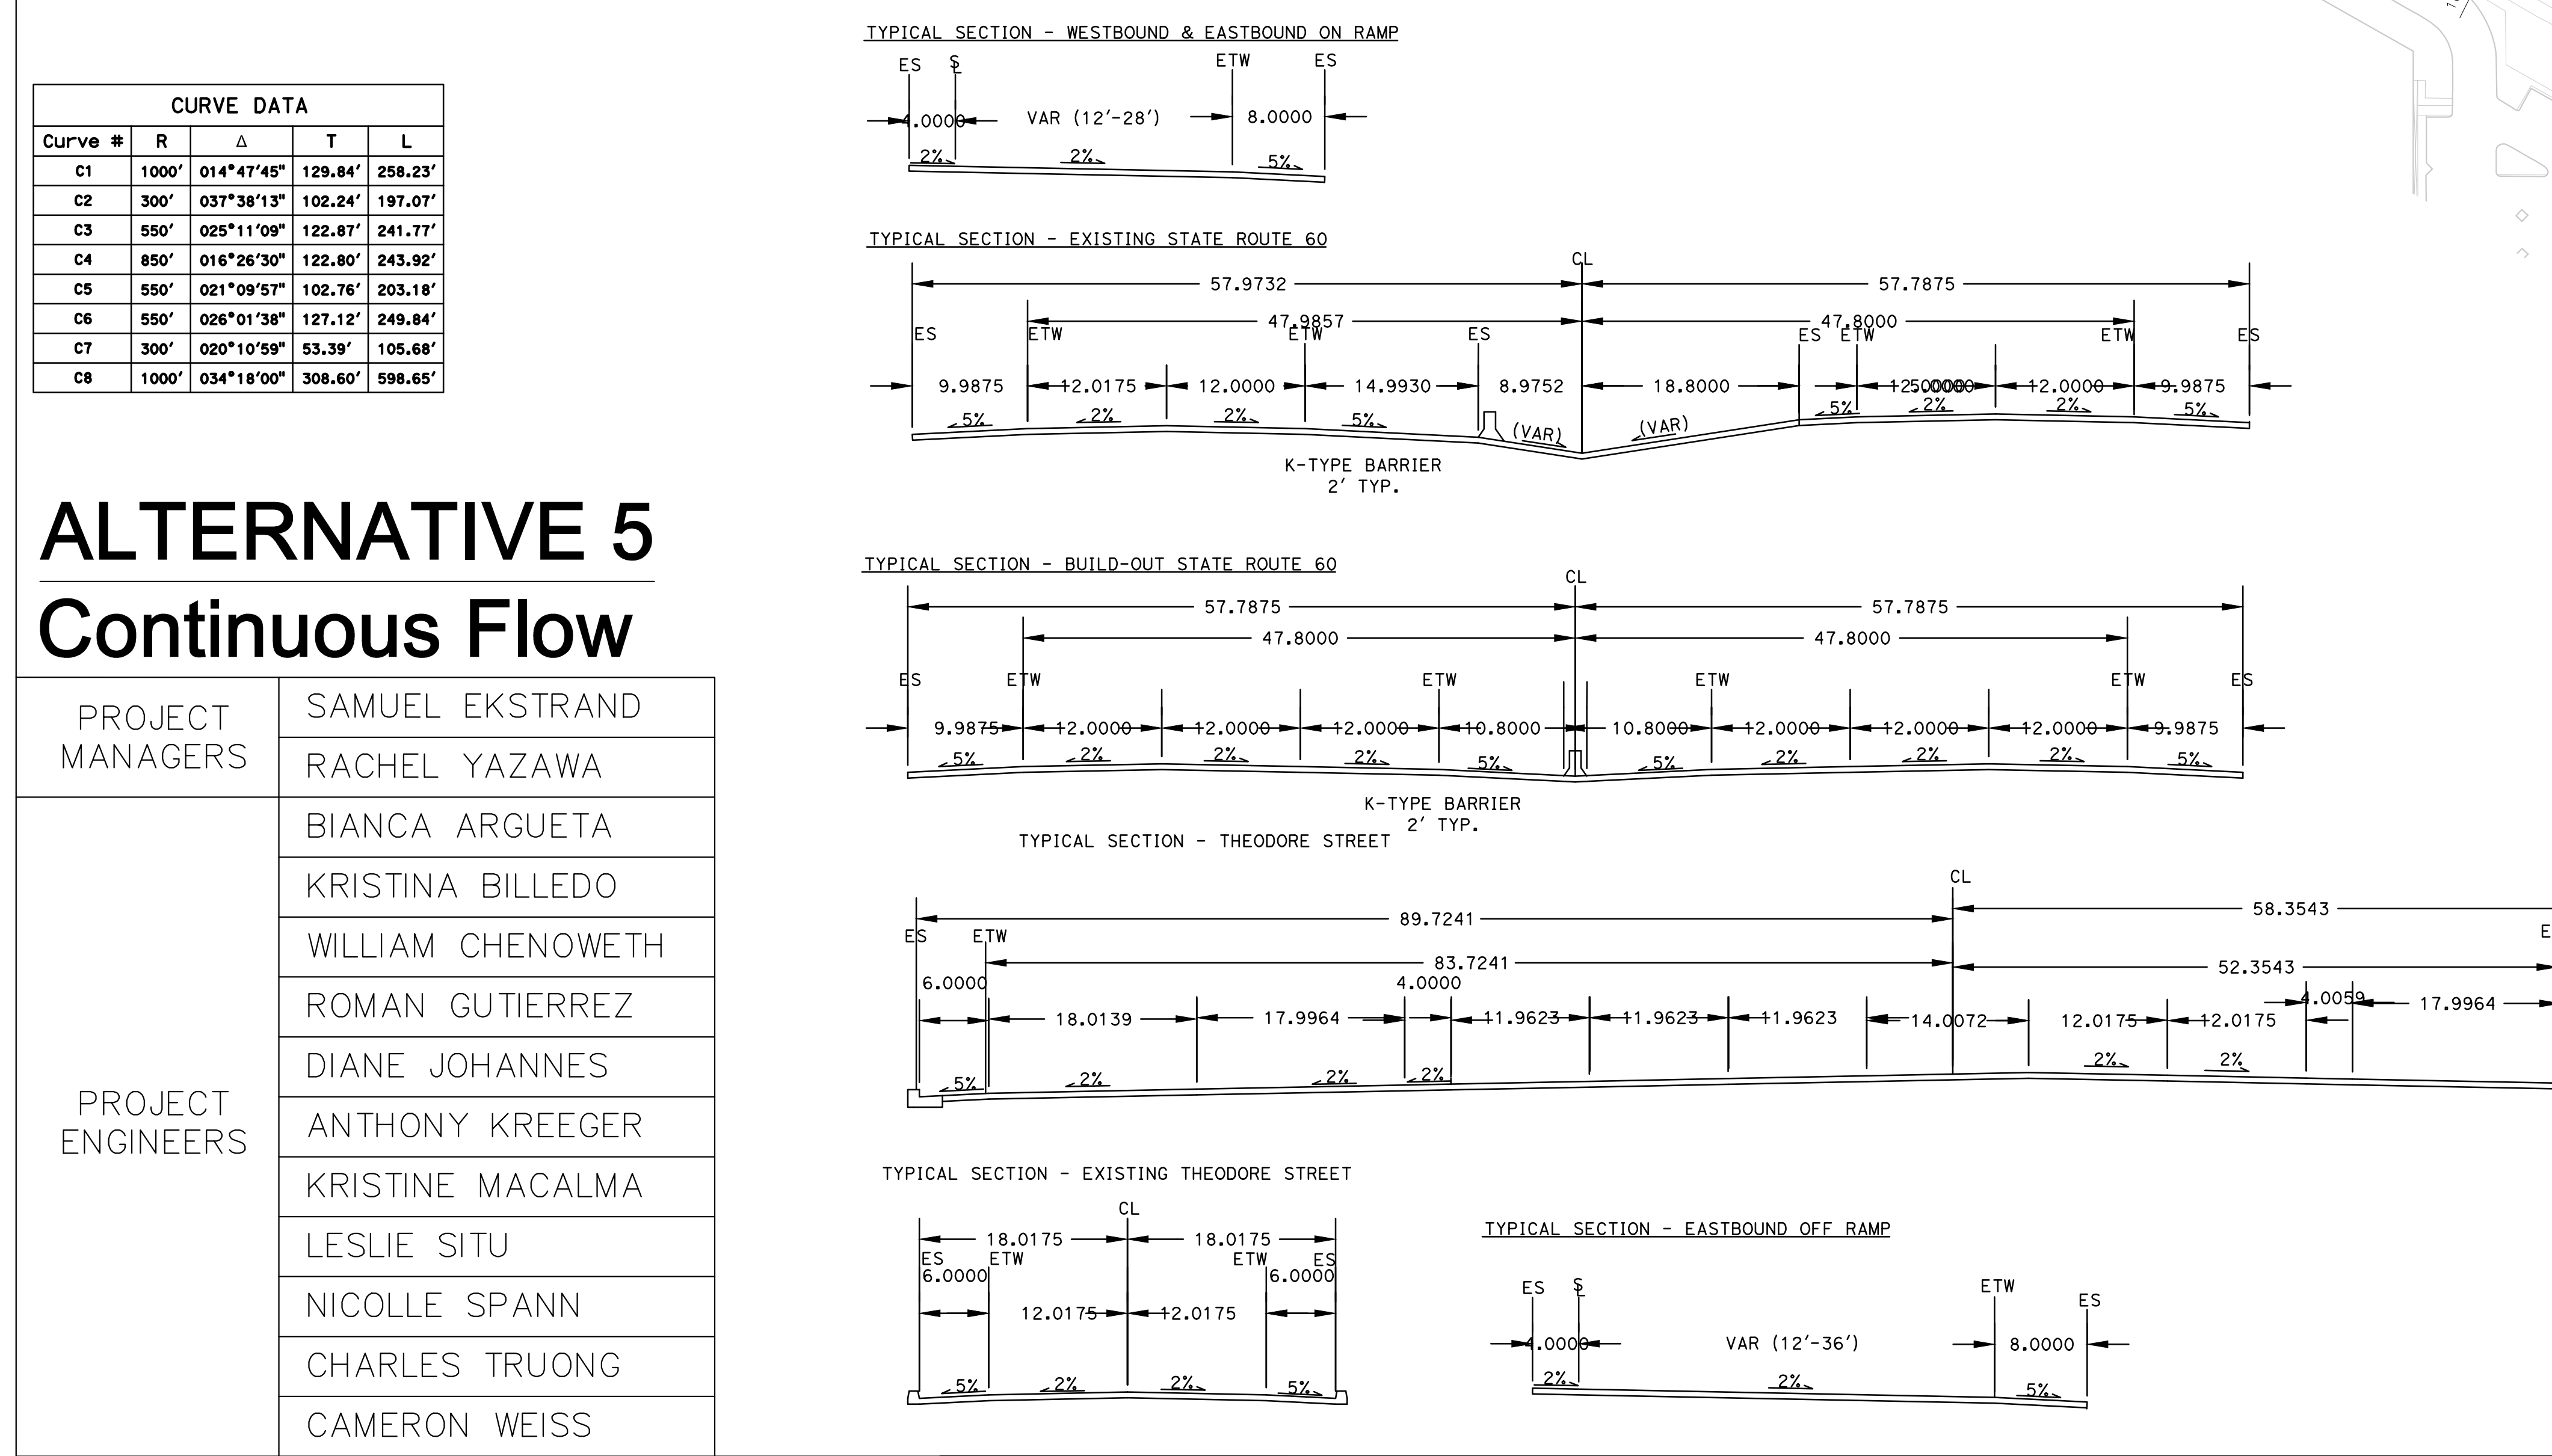 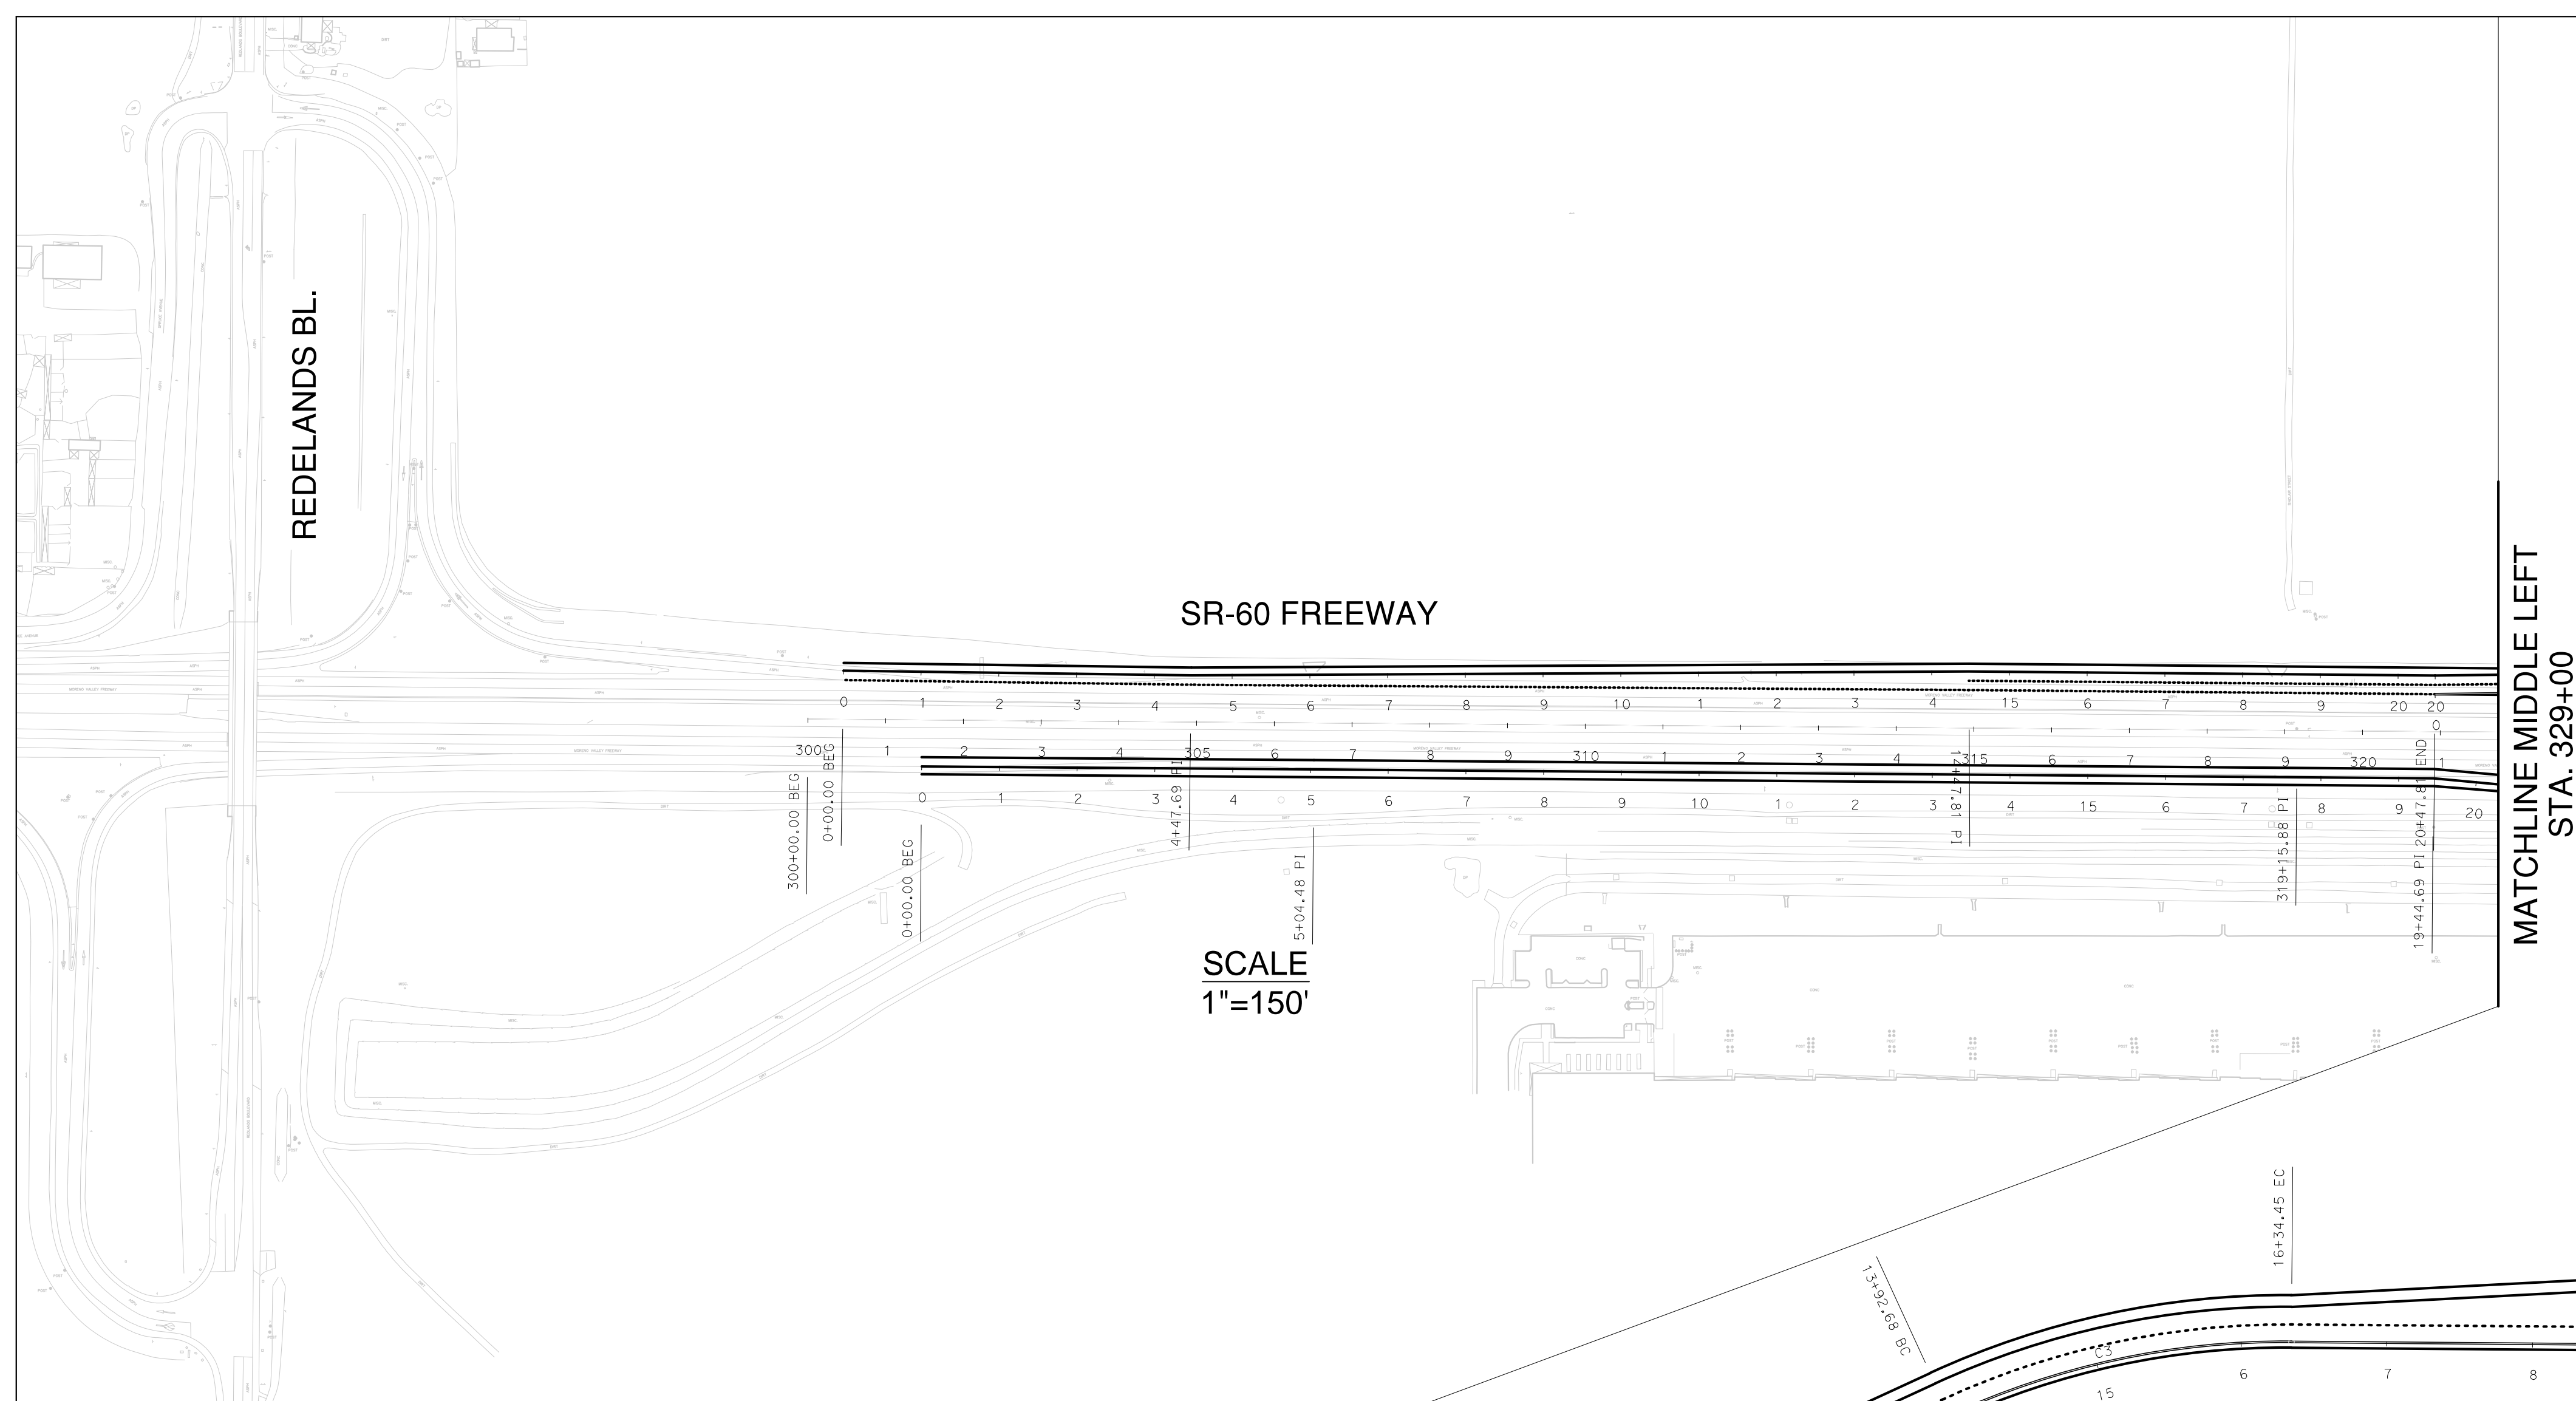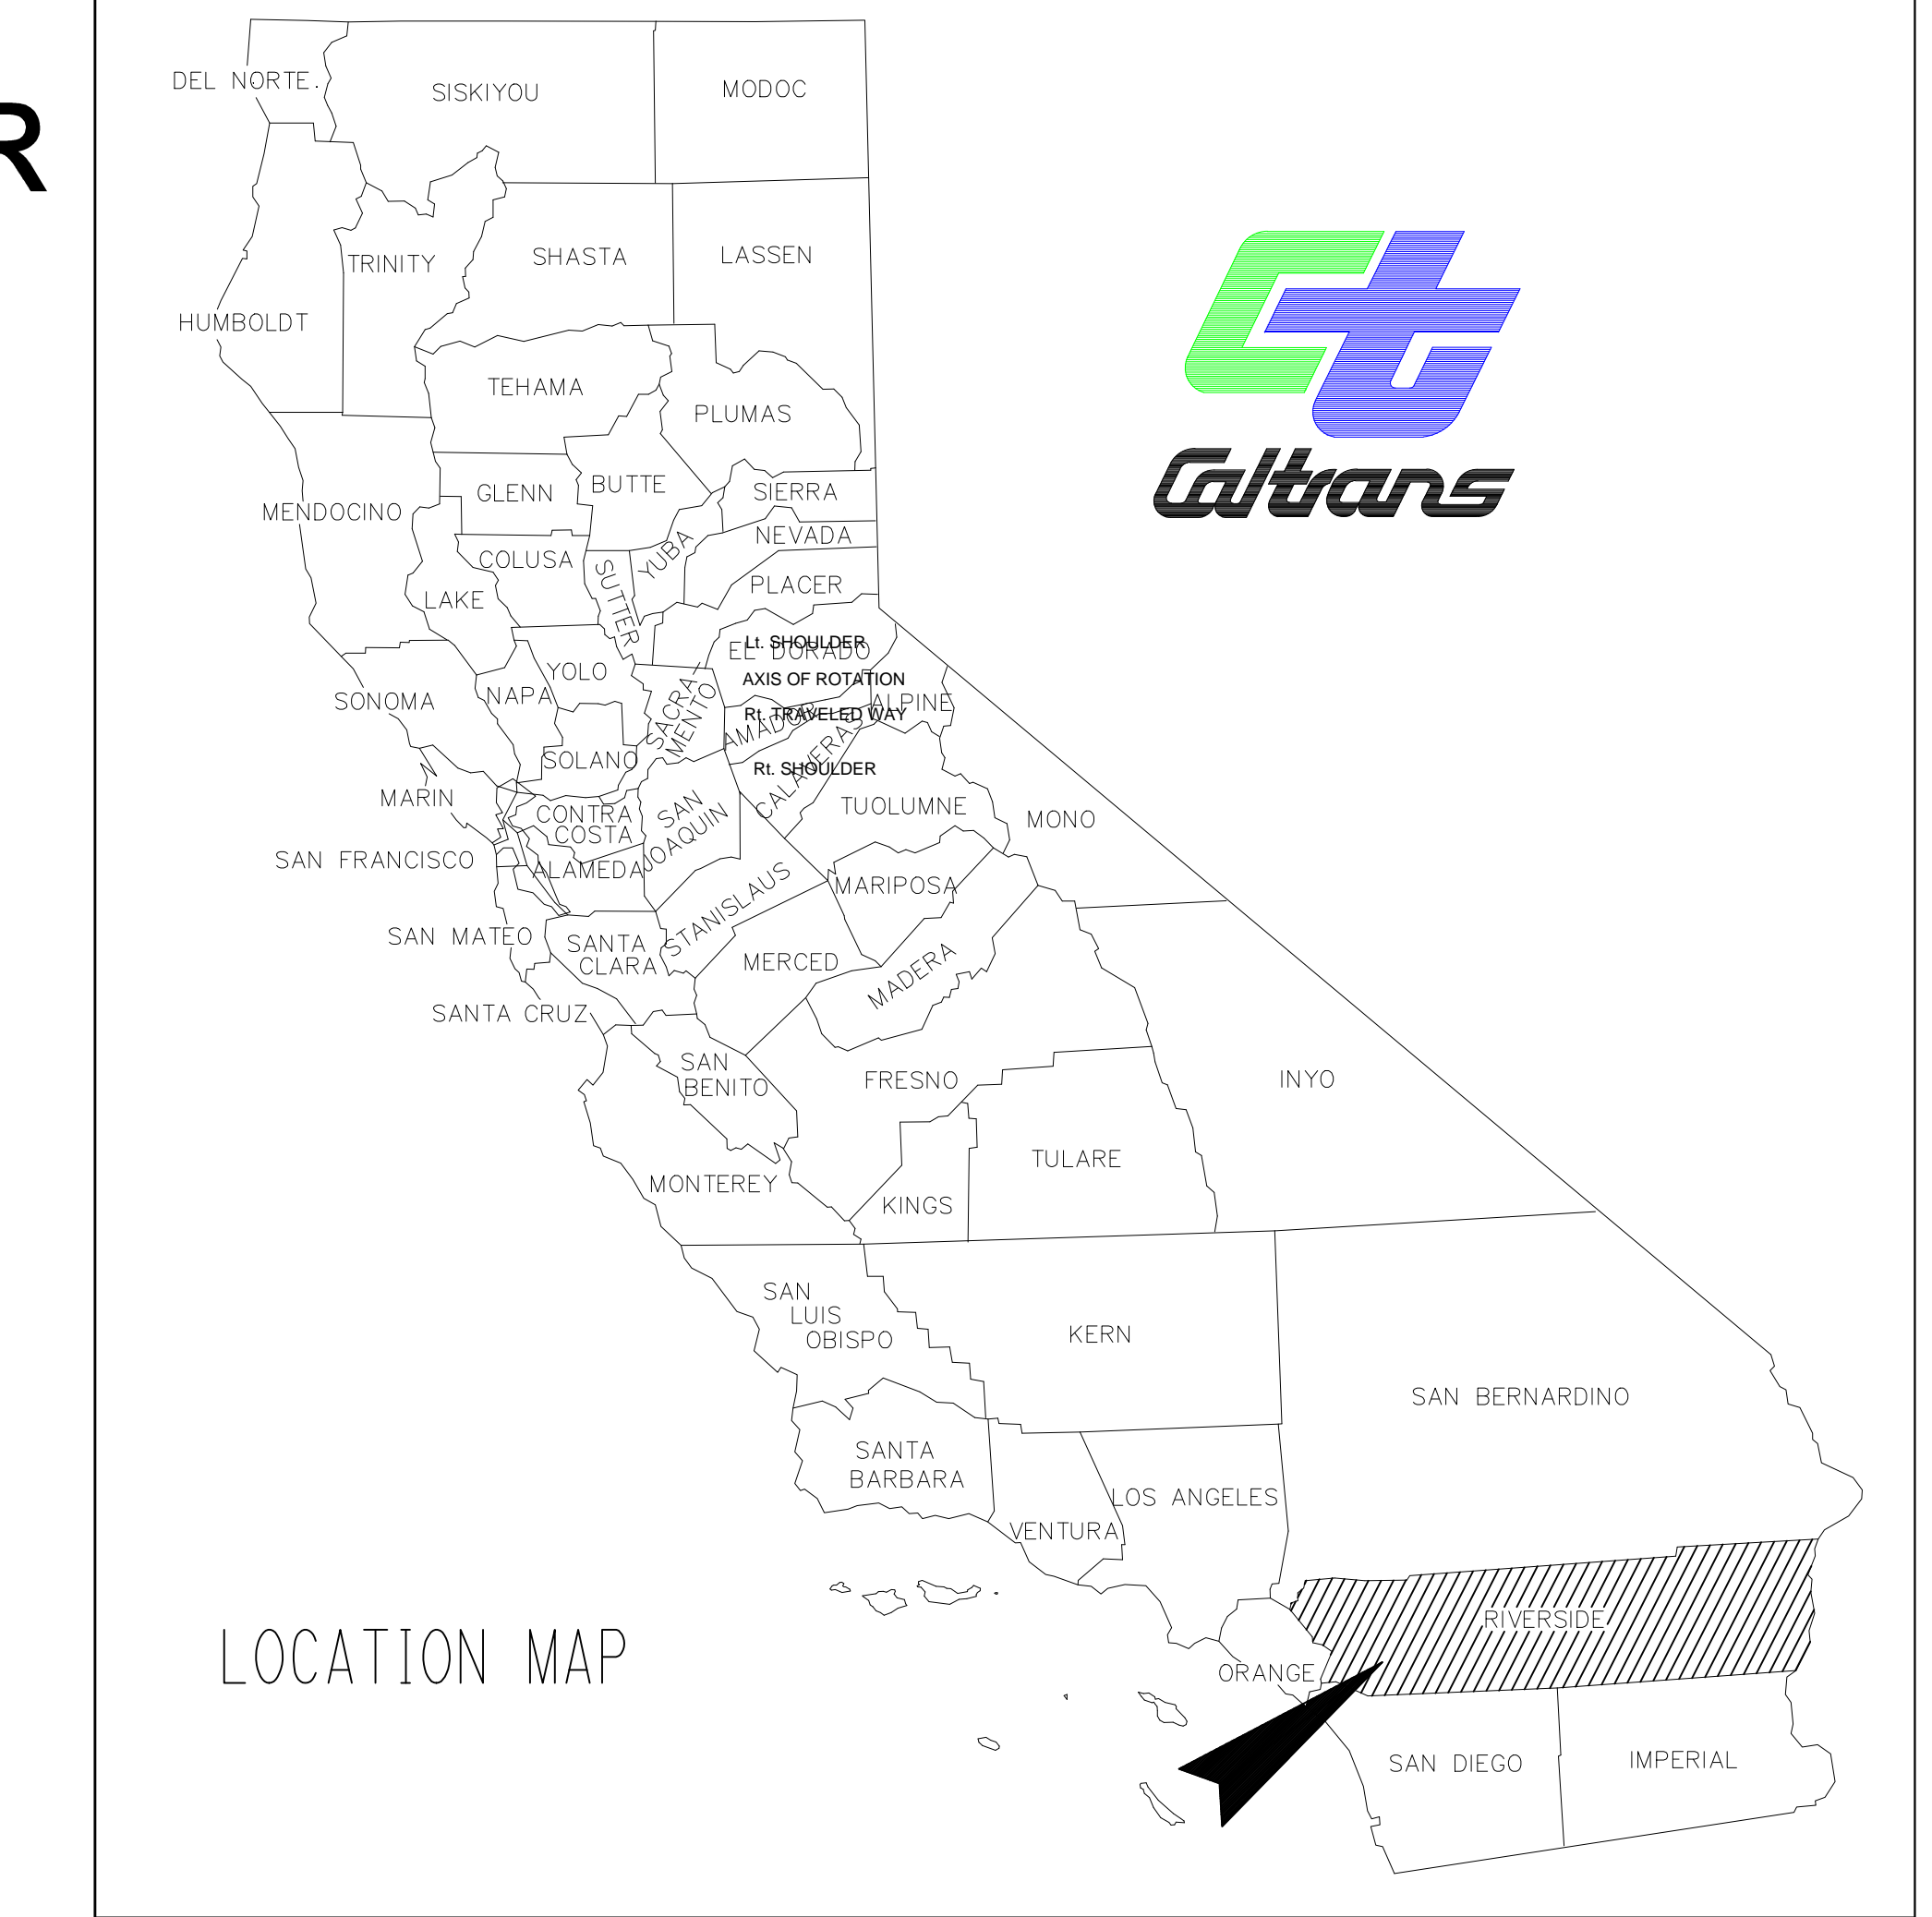

Curve #	R	Δ	T	L
C1	1000'	014°14'45"	125.84'	258.23'
C2	300'	037°38'17"	102.24'	187.07'
C3	550'	028°11'09"	122.87'	241.77'
C4	850'	016°26'30"	122.80'	243.82'
C5	550'	021°09'57"	102.76'	203.18'
C6	550'	028°01'38"	127.12'	249.84'
C7	300'	020°10'59"	53.39'	105.68'
C8	1000'	034°18'00"	308.40'	598.85'

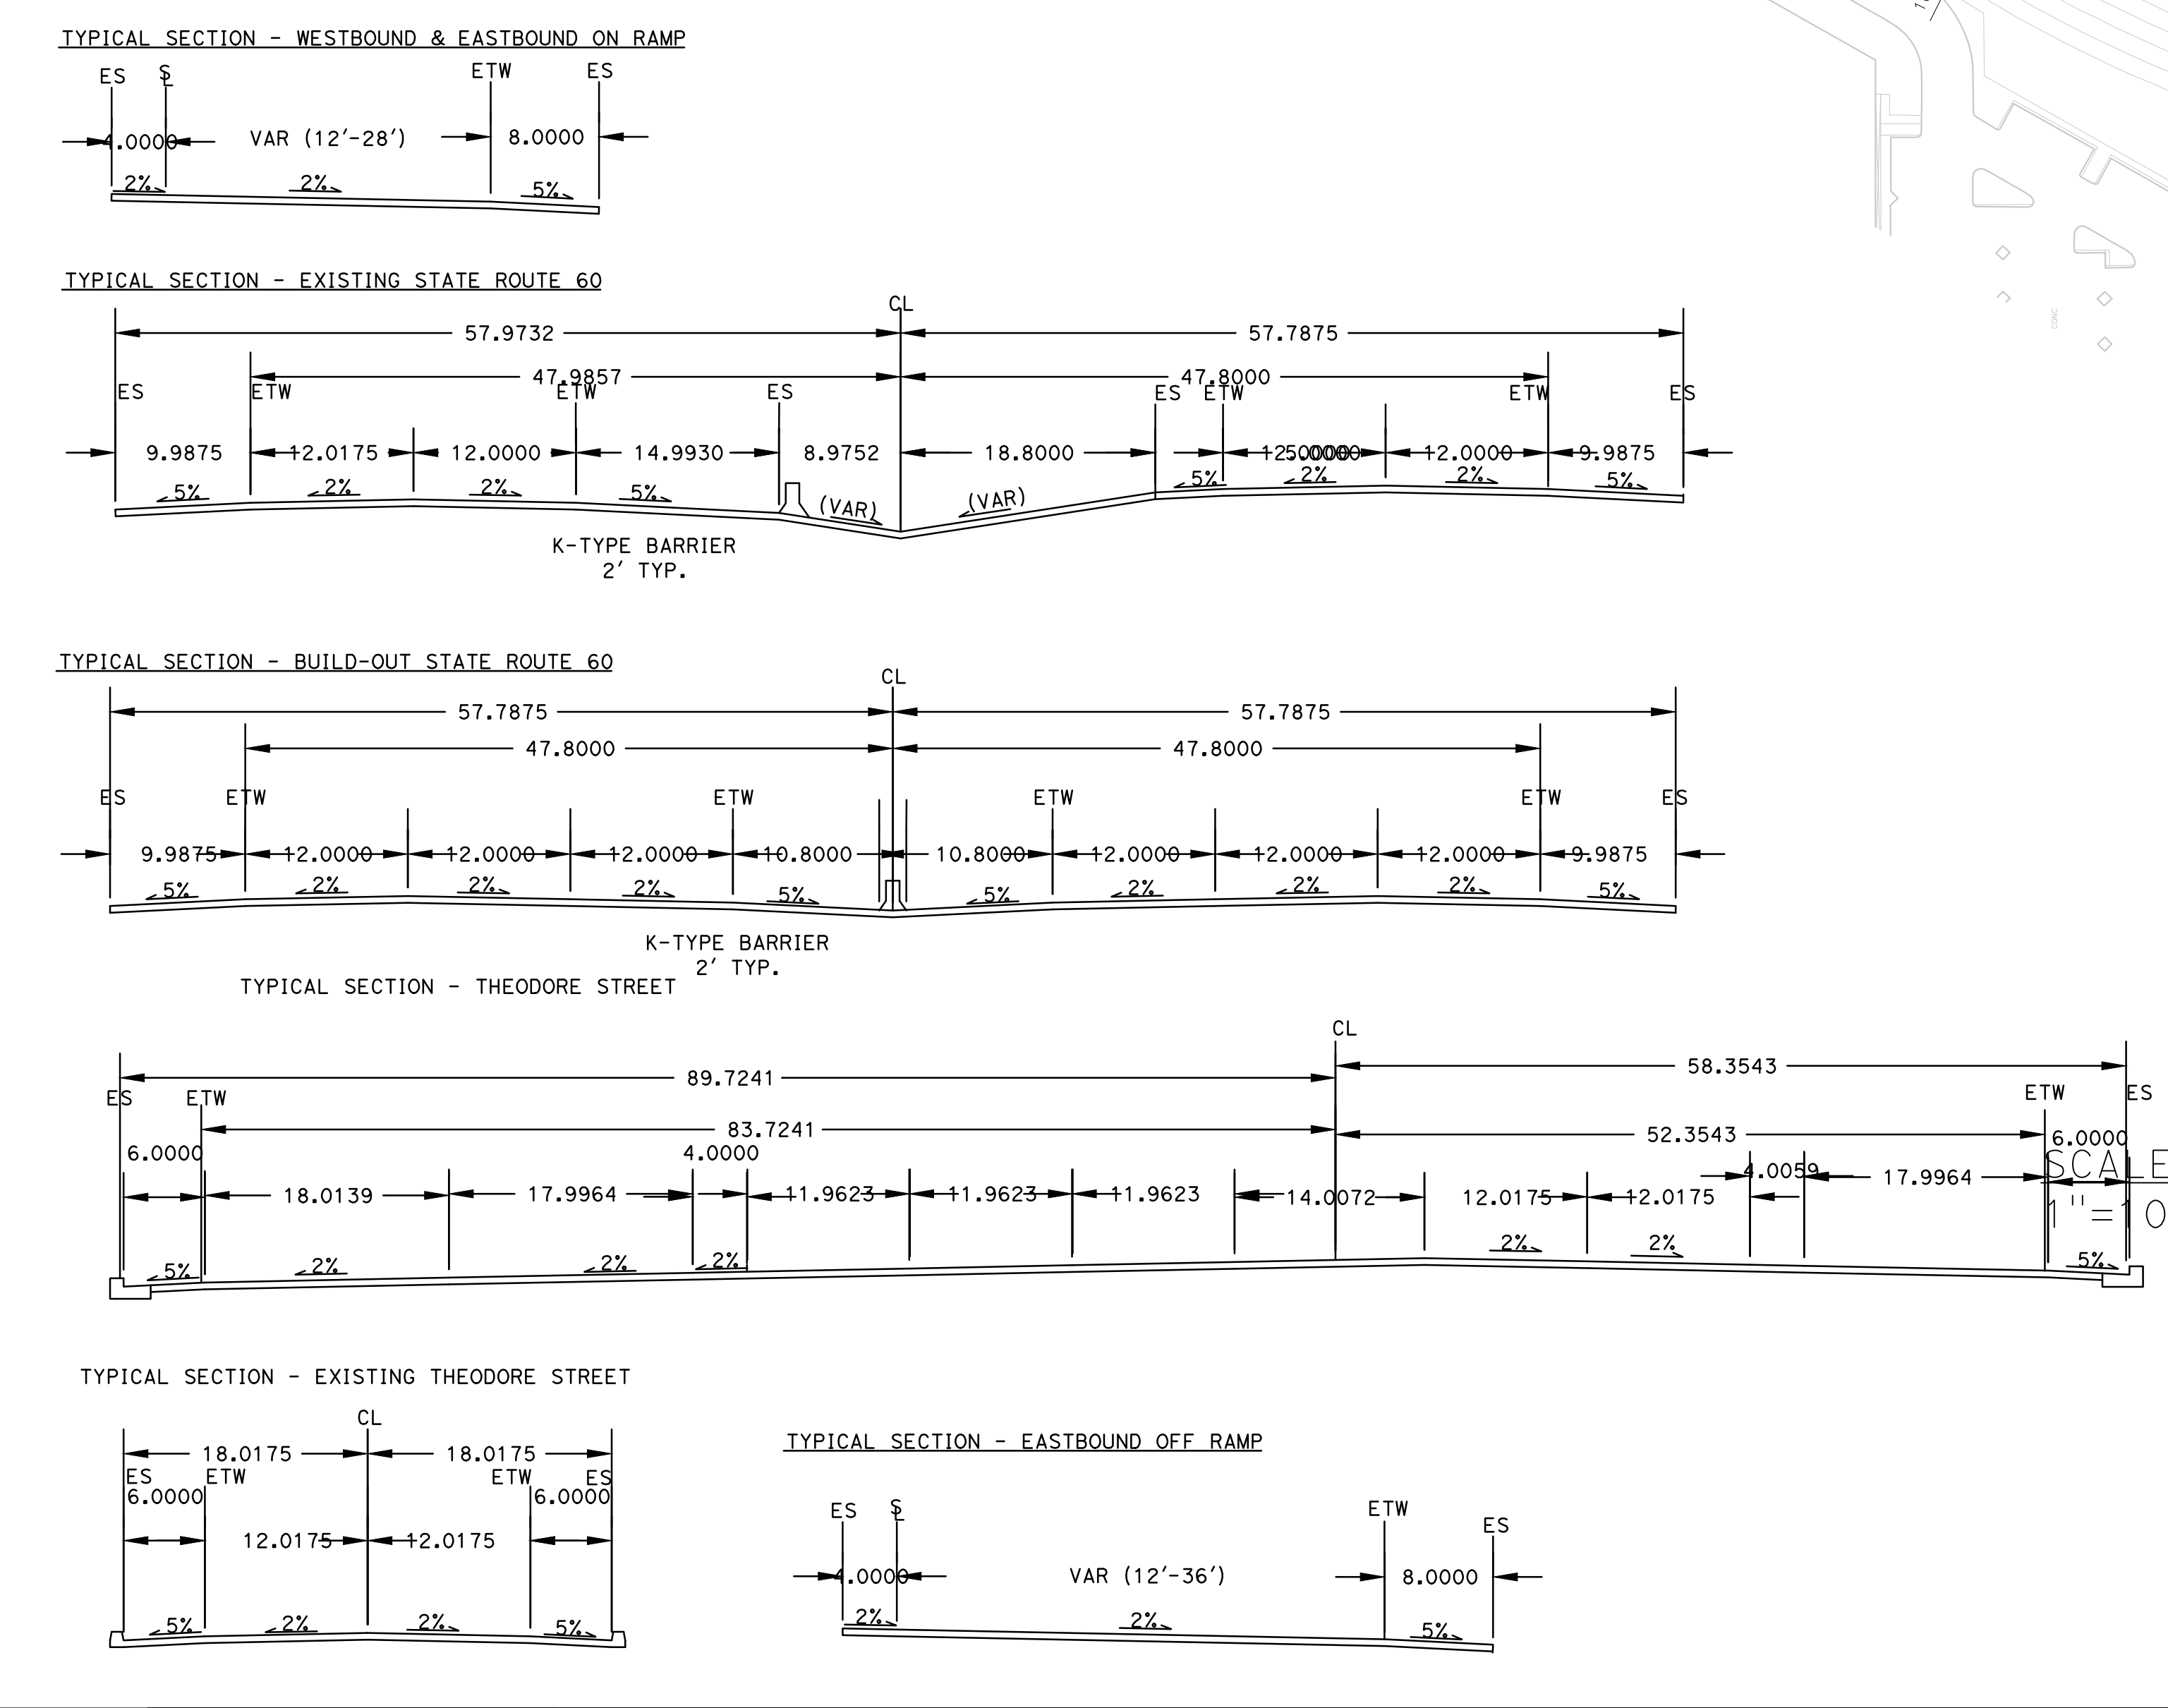

ALTERNATIVE 5
Continuous Flow

PROJECT MANAGERS	SAMUEL EKSTRAND RACHEL YAZAWA BIANCA ARGUETA KRISTINA BILLEDI WILLIAM CHENOWETH ROMAN GUTIERREZ DIANE JOHANNES
PROJECT ENGINEERS	ANTHONY KREEGER KRISTINE MACALMA LESLIE SITU NICOLLE SPANN CHARLES TRUONG CAMERON WEISS


SCALE
1"=80'

SCALE
1"=150'


SR-60 FREEWAY

PROJECT ENGINEER REGISTERED CIVIL ENGINEER DATE XUDONG JIA 6/16/17
 PROJECT NUMBER & PHASE 00-000004
 CONTRACT No. 00-000004
 PROJECT ID 000000000


SUPERELEVATION - WESTBOUND ON-RAMP

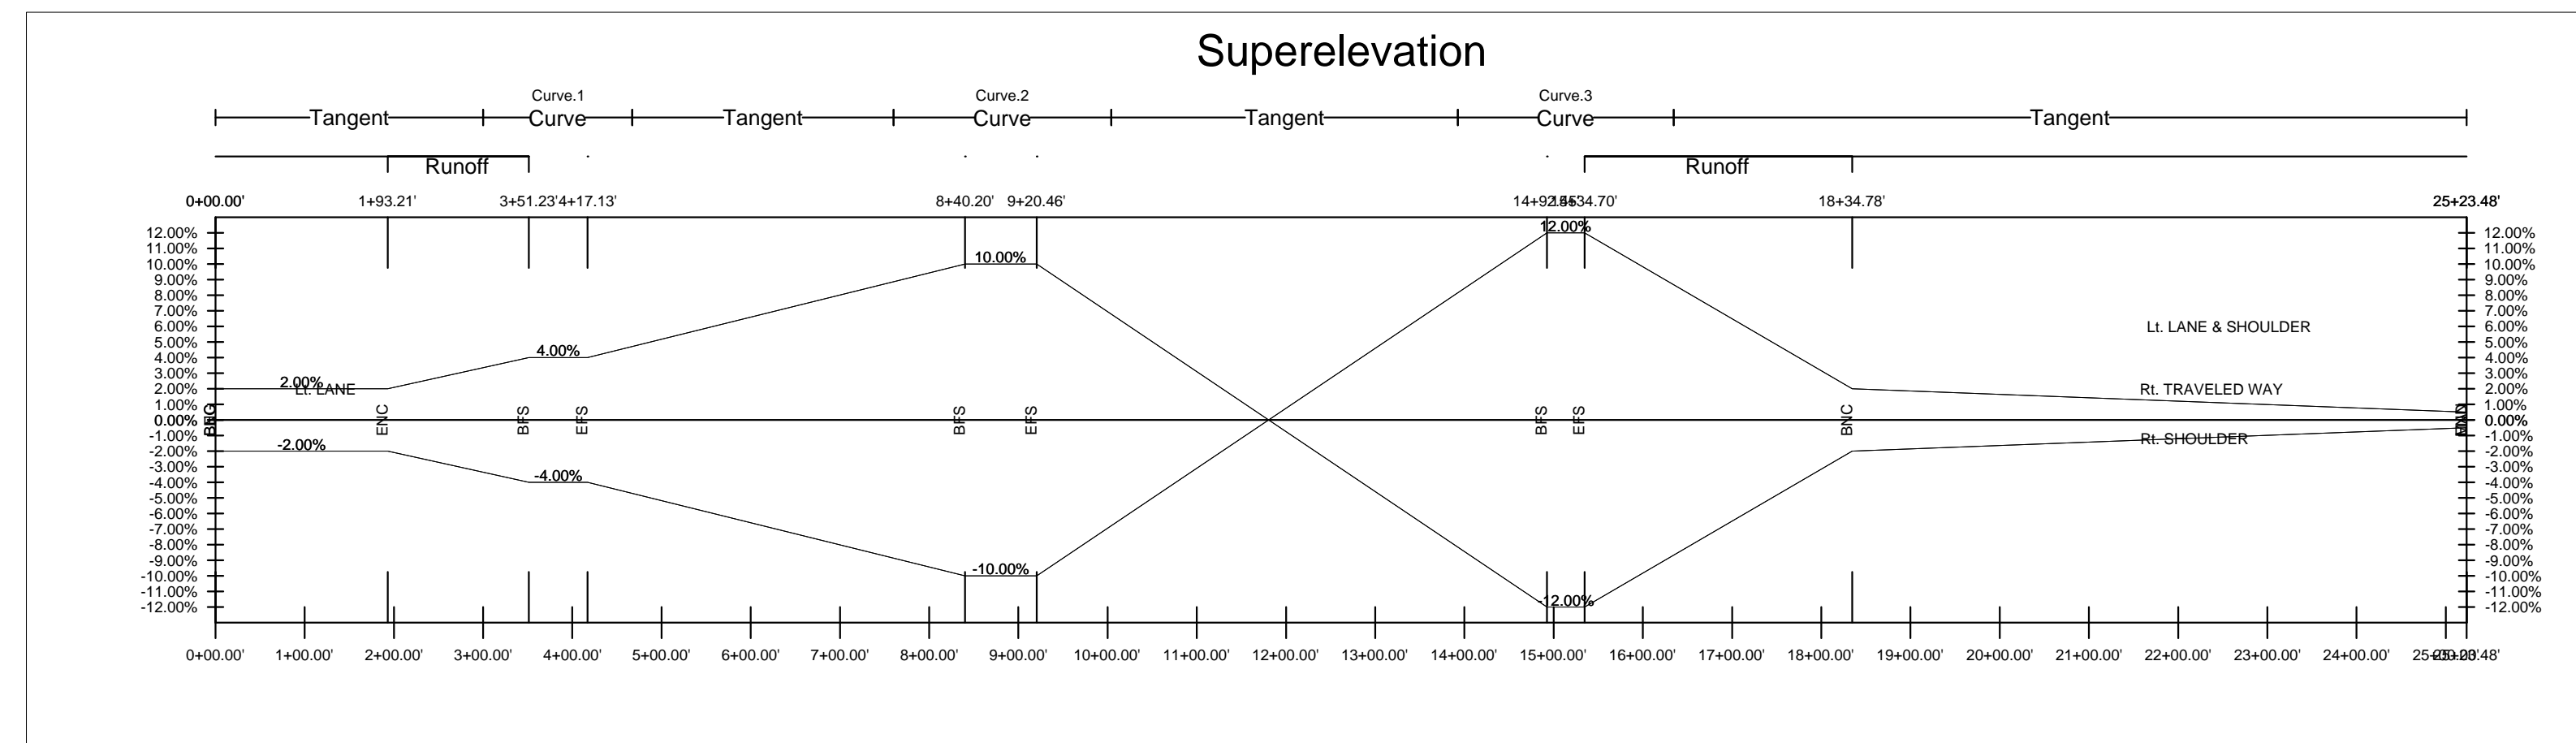


PROFILE - WESTBOUND ON-RAMP

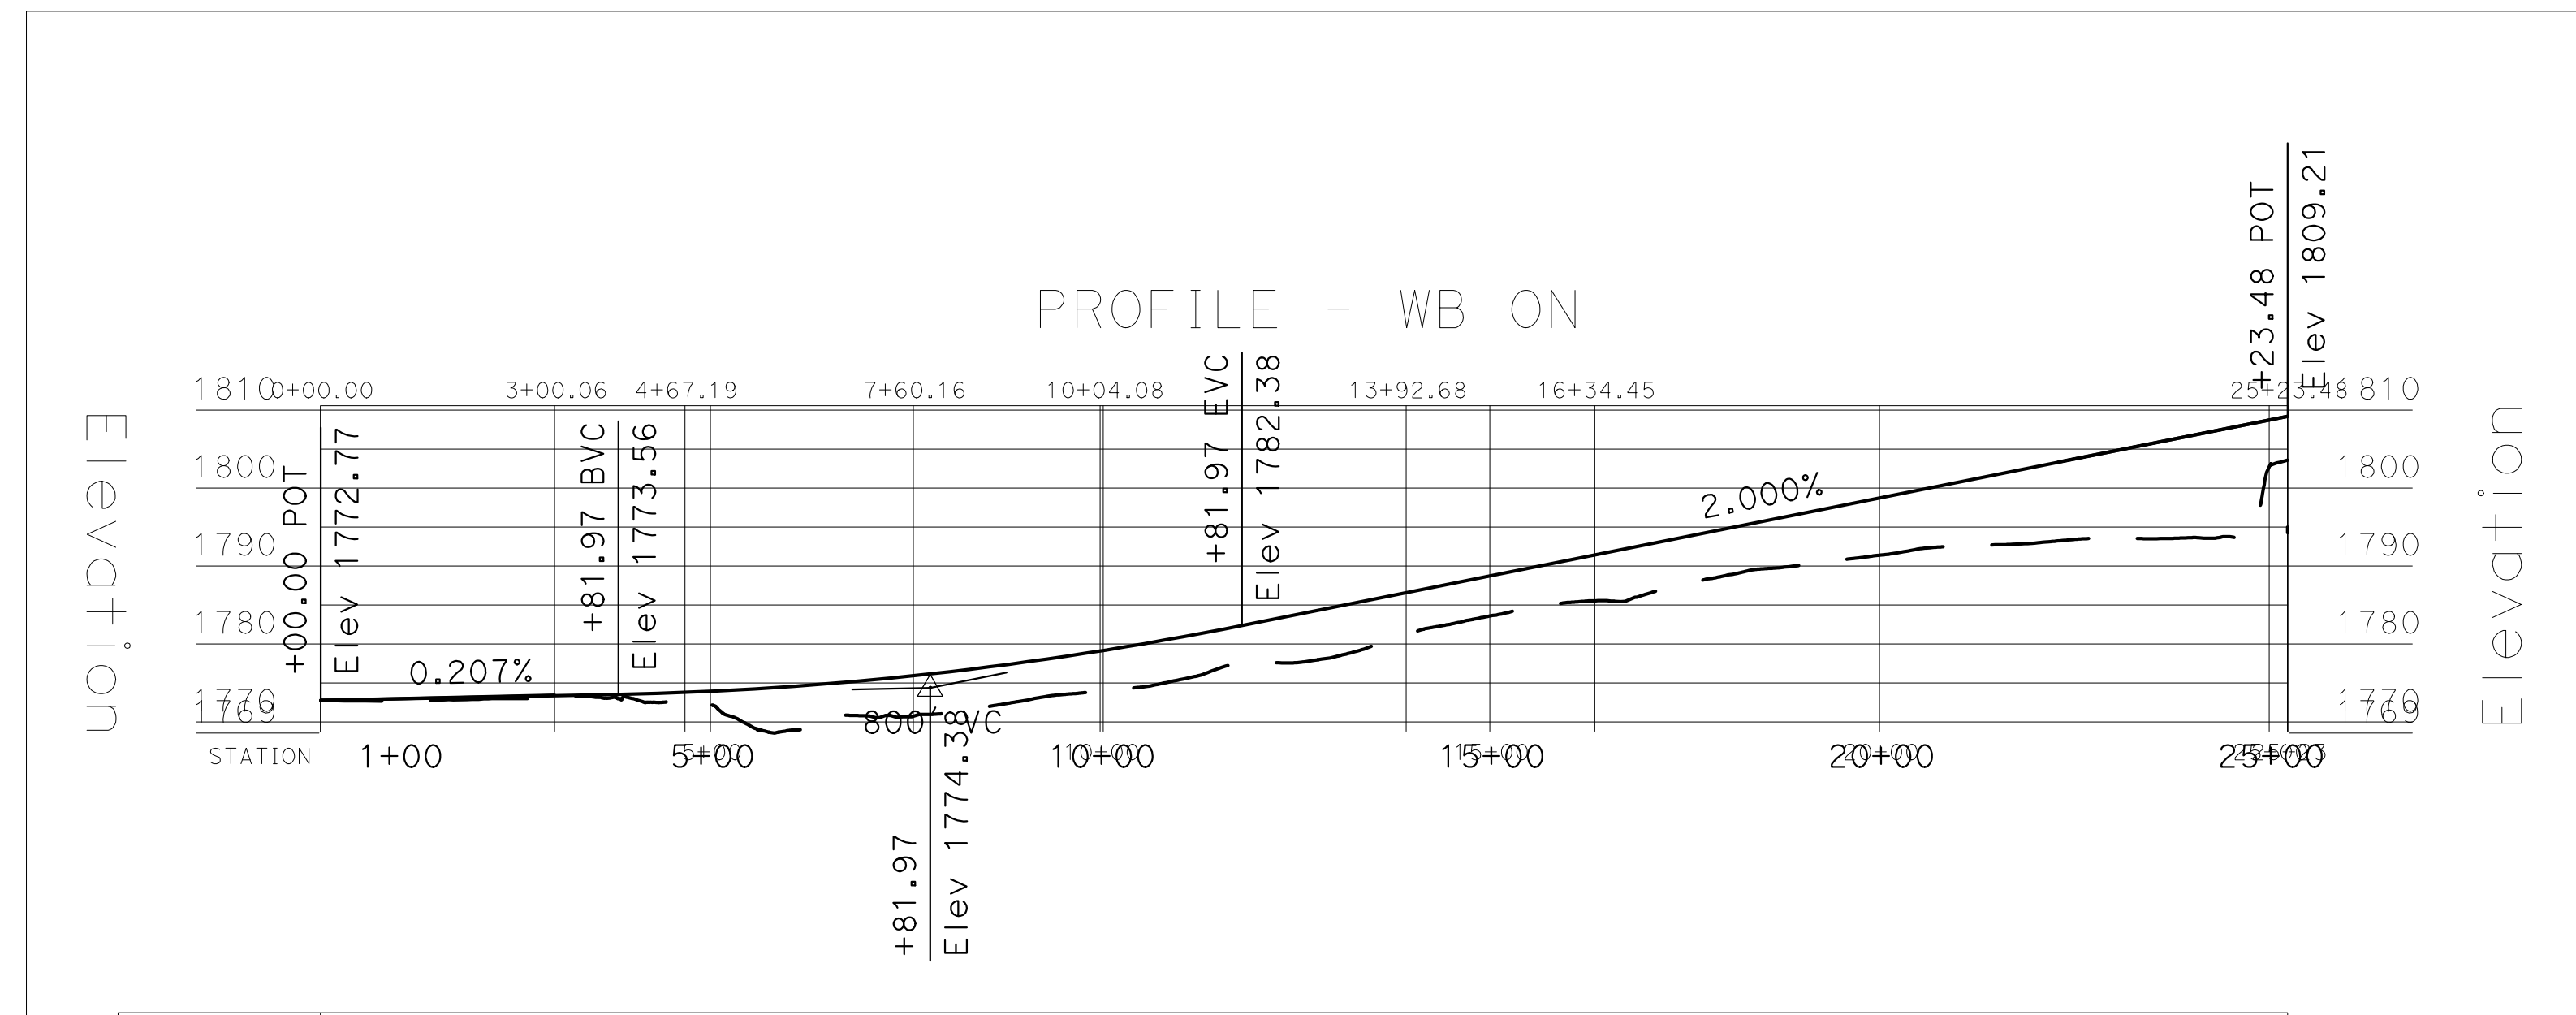


SUPERELEVATION - WESTBOUND OFF-RAMP

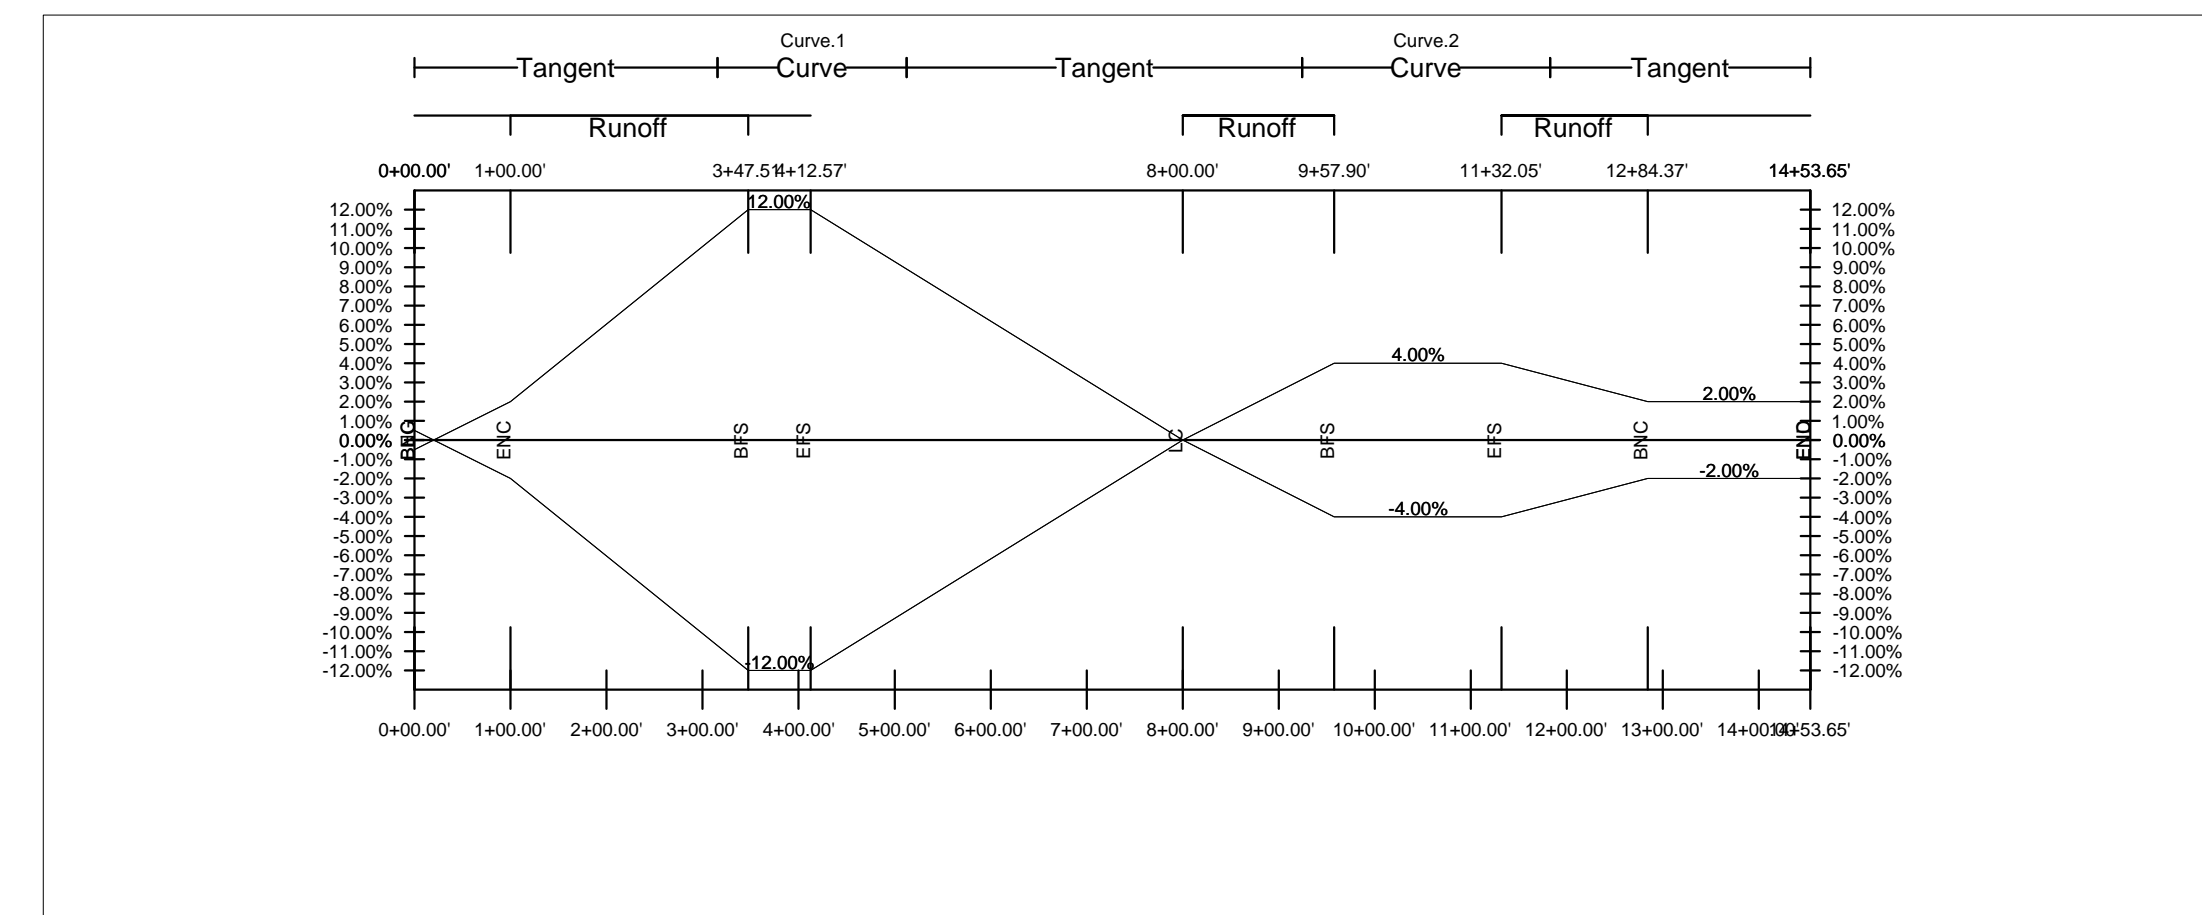

PROFILE - WESTBOUND OFF-RAMP

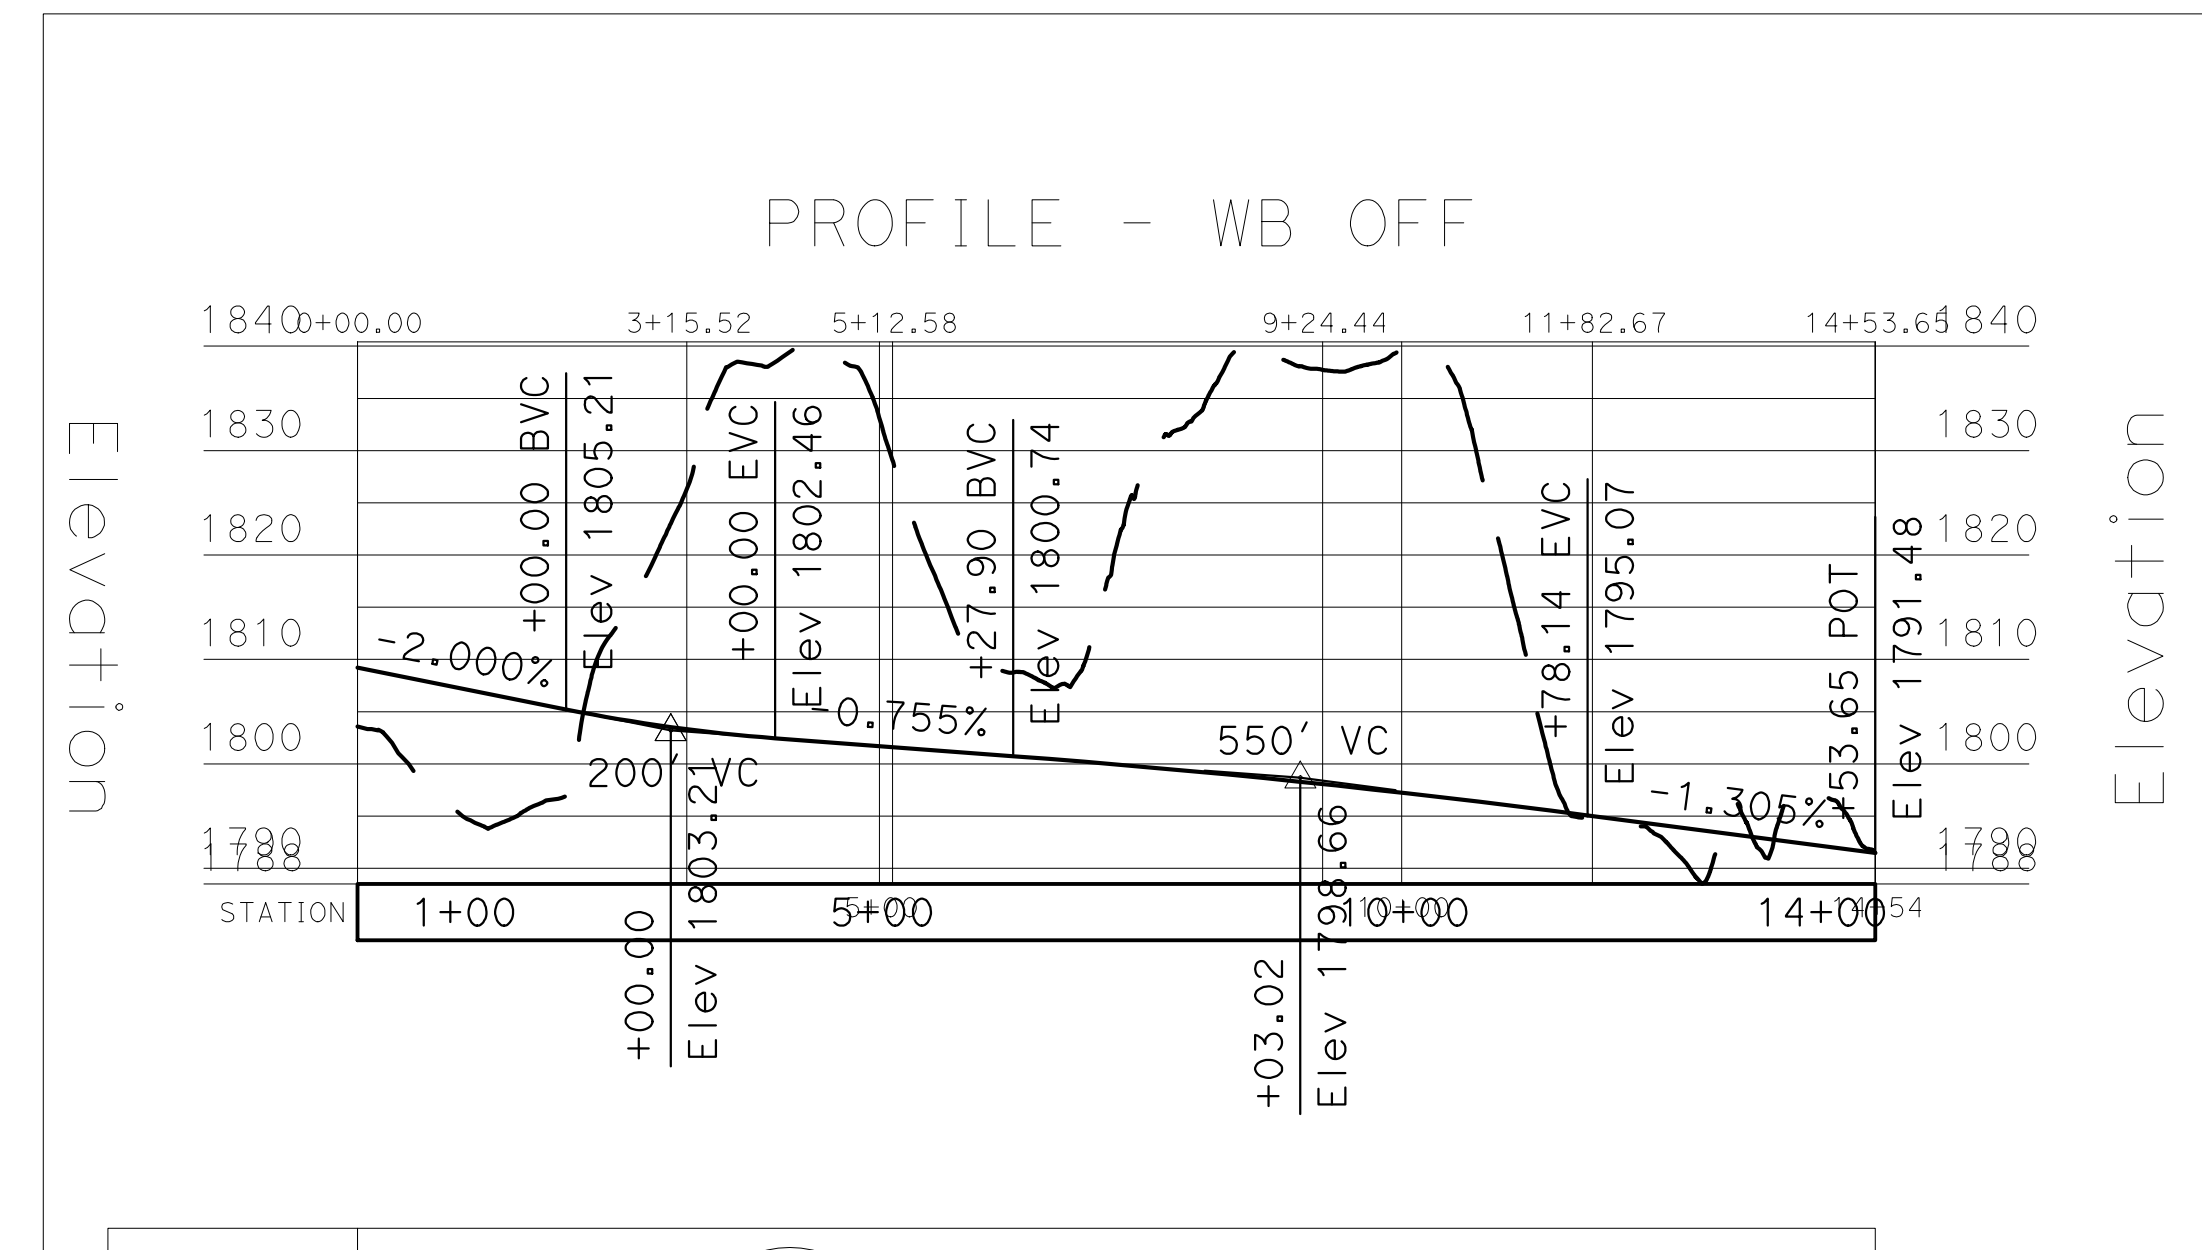


PROFILE - THEODORE STREET

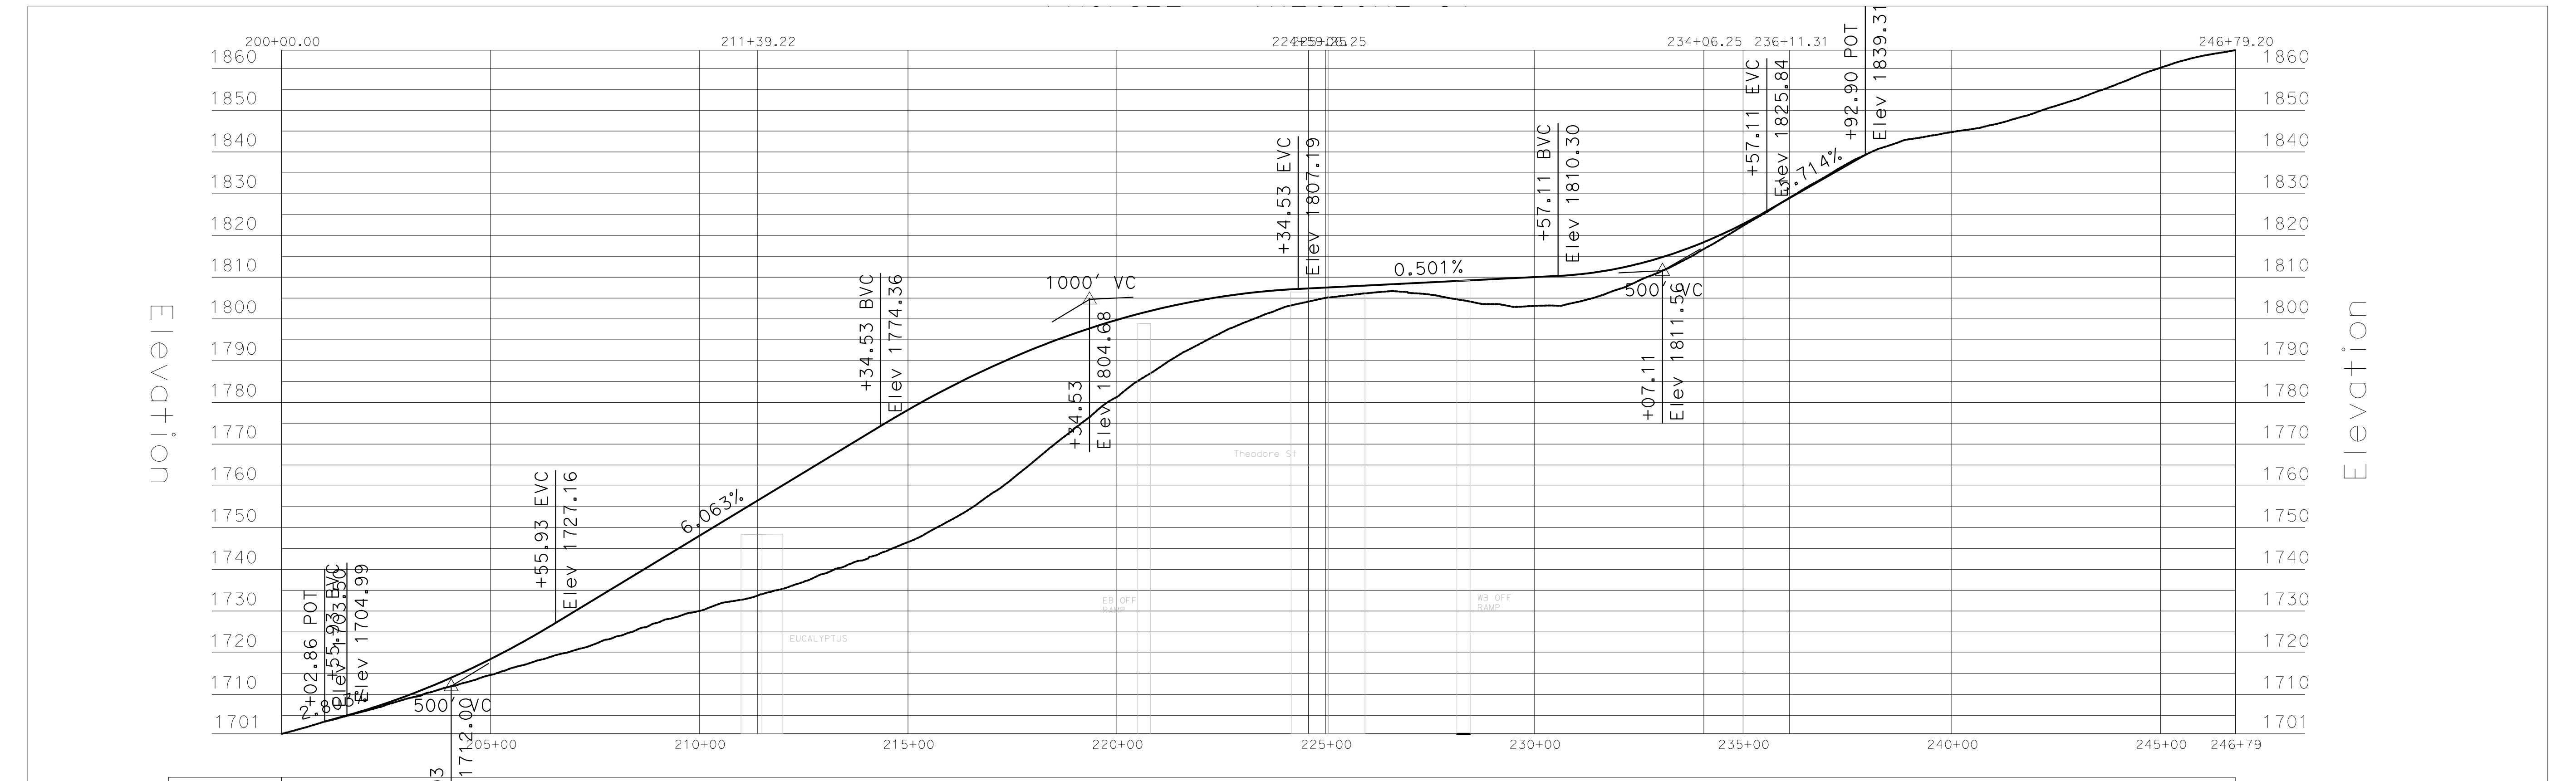

SCALE
Horz. 1"=200'
Vert. 1"=20'


PROFILE - STATE ROUTE 60 (AS-BUILT)

PROFILE - SR60

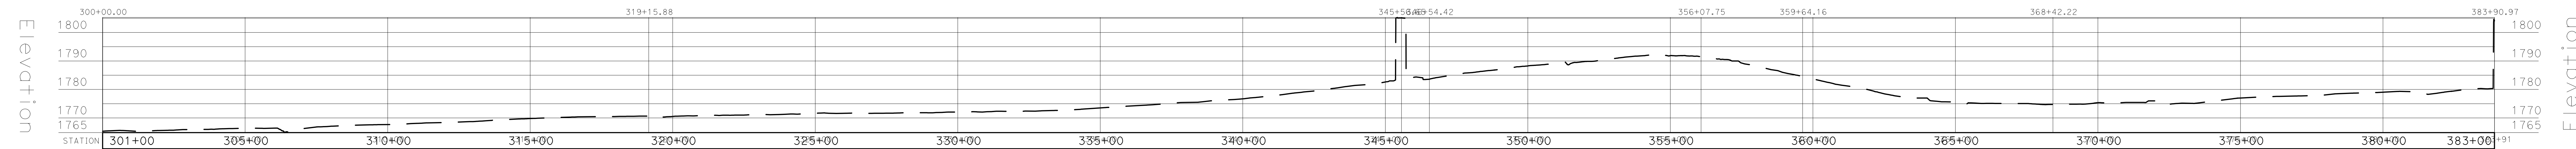


SCALE
1"=300'


SUPERELEVATION - EASTBOUND OFF-RAMP

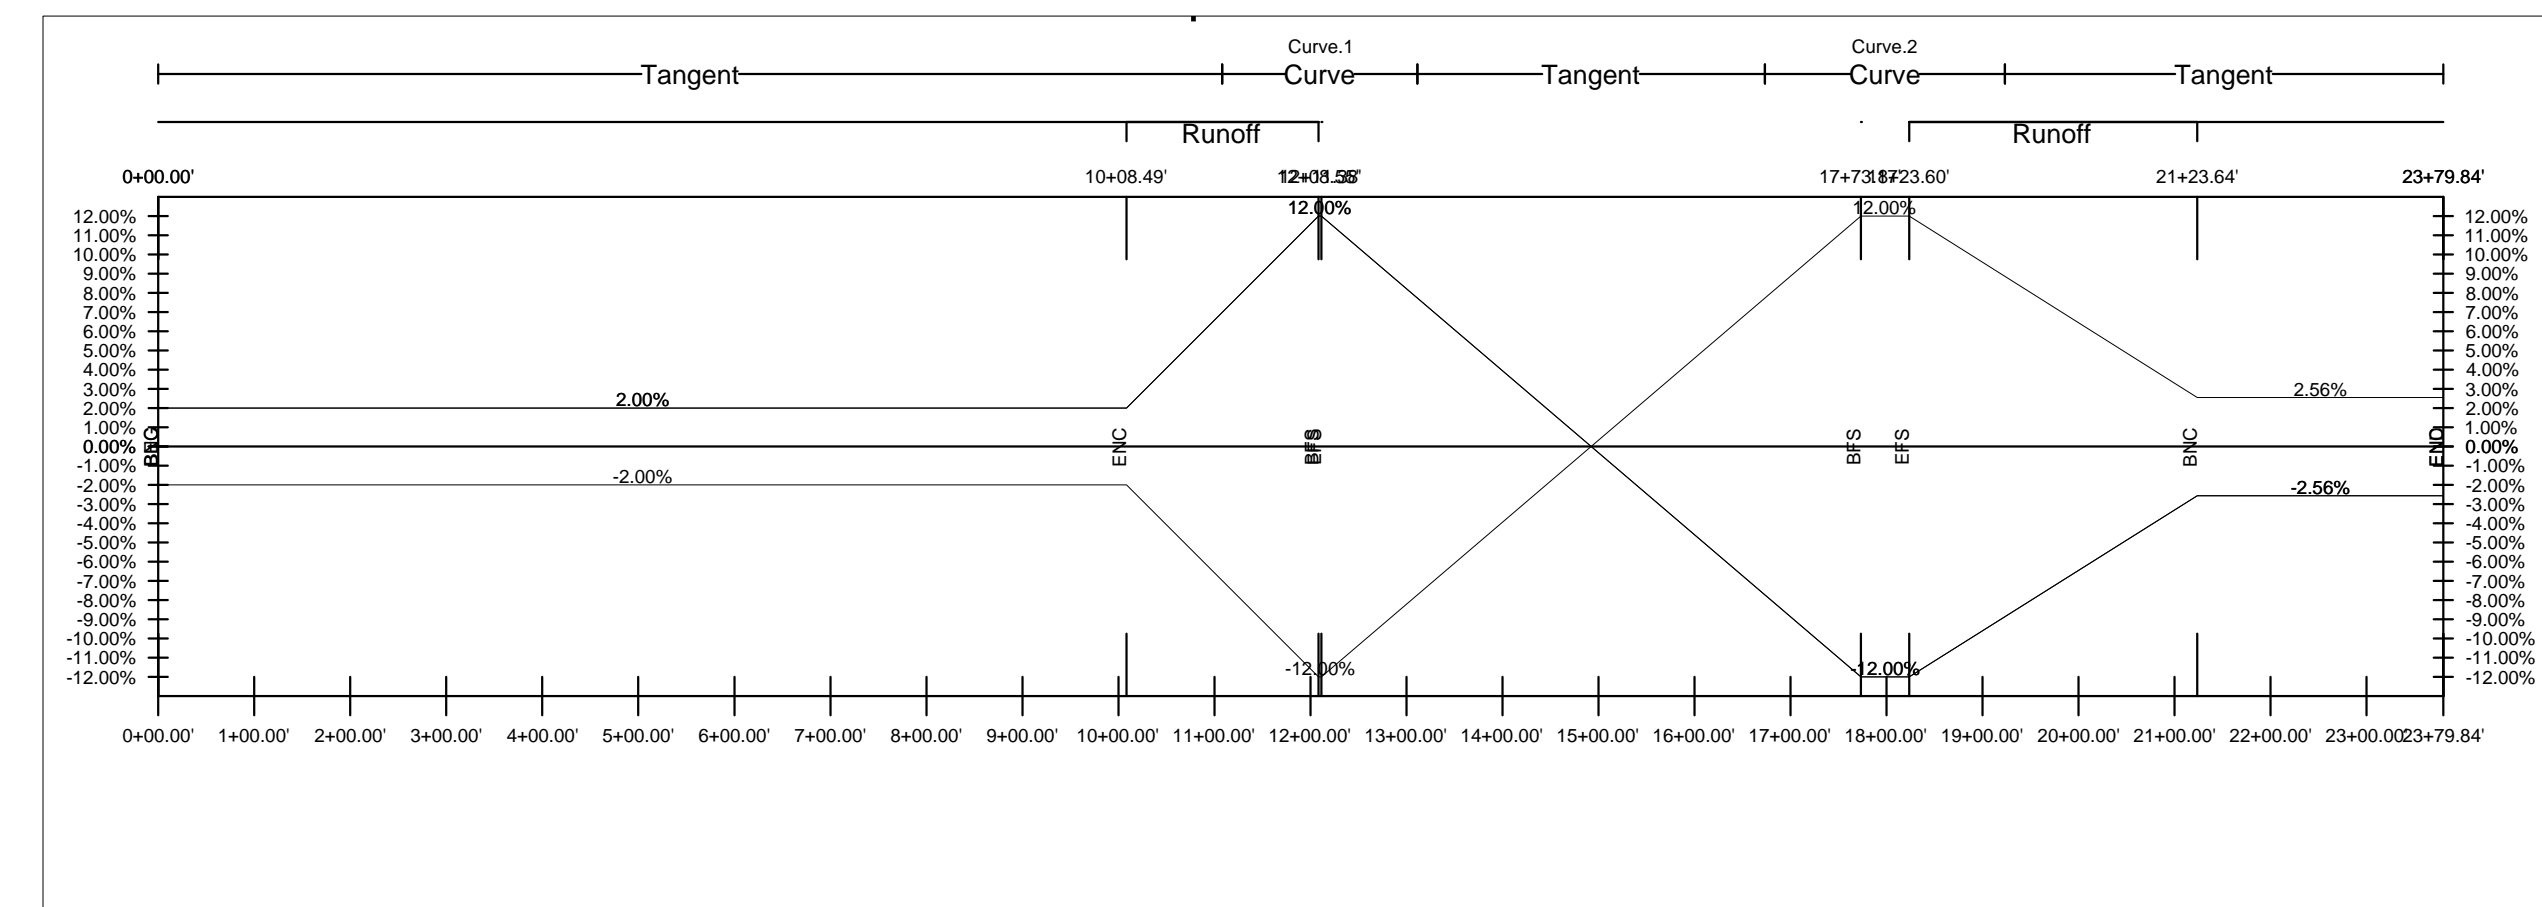


PROFILE - EASTBOUND OFF-RAMP

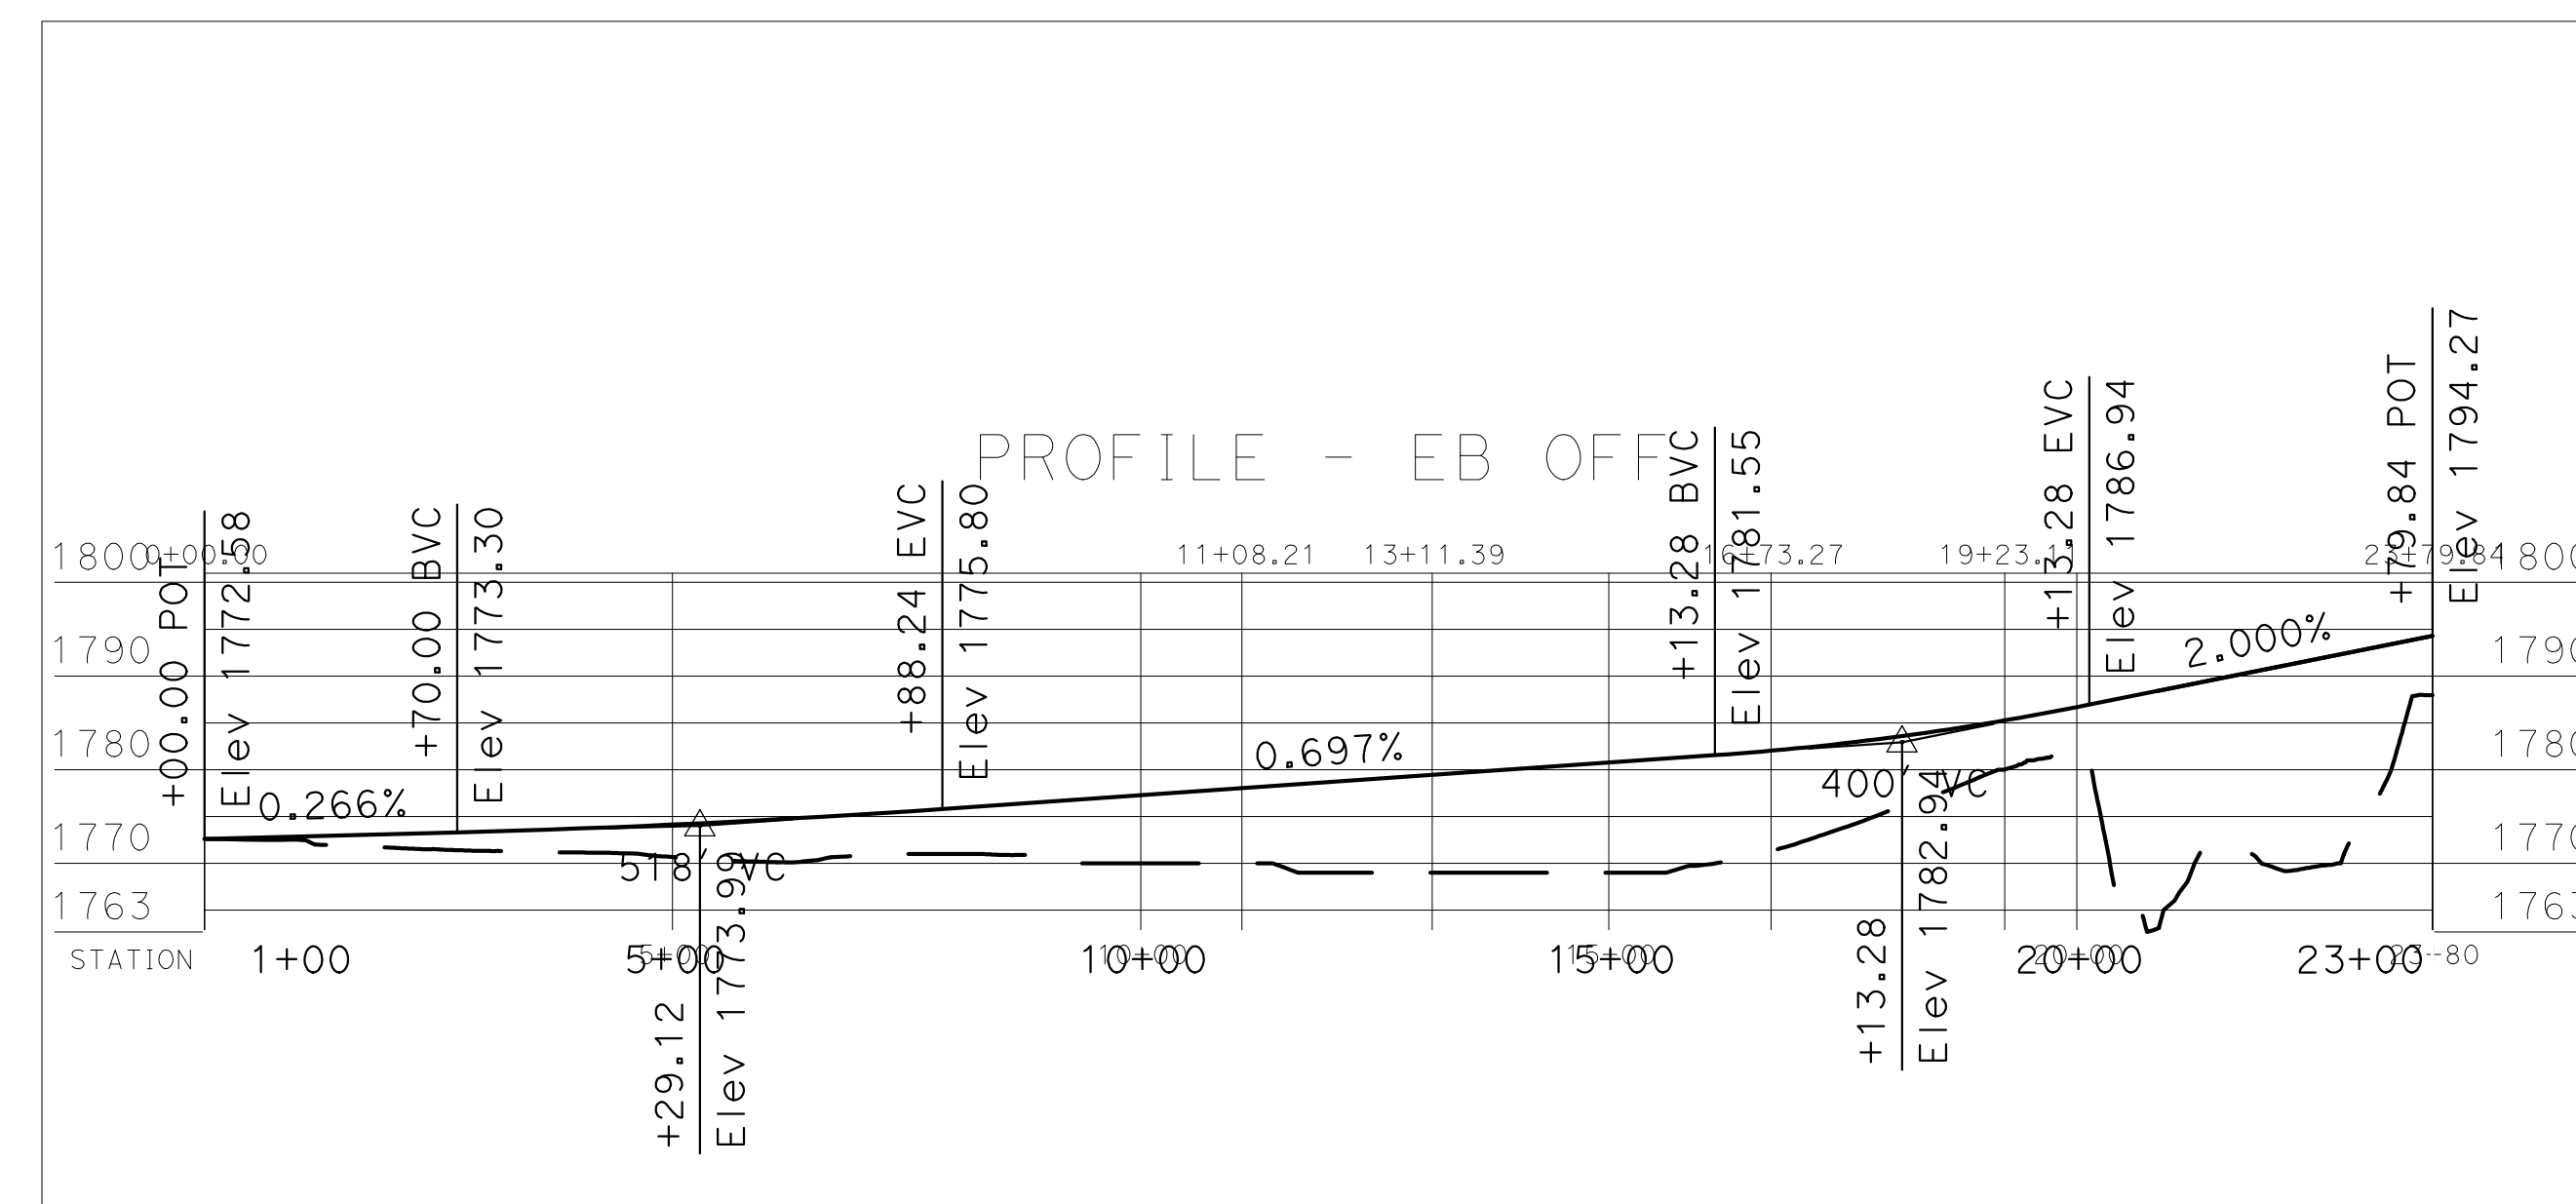

SUPERELEVATION - EASTBOUND LOOP ON-RAMP

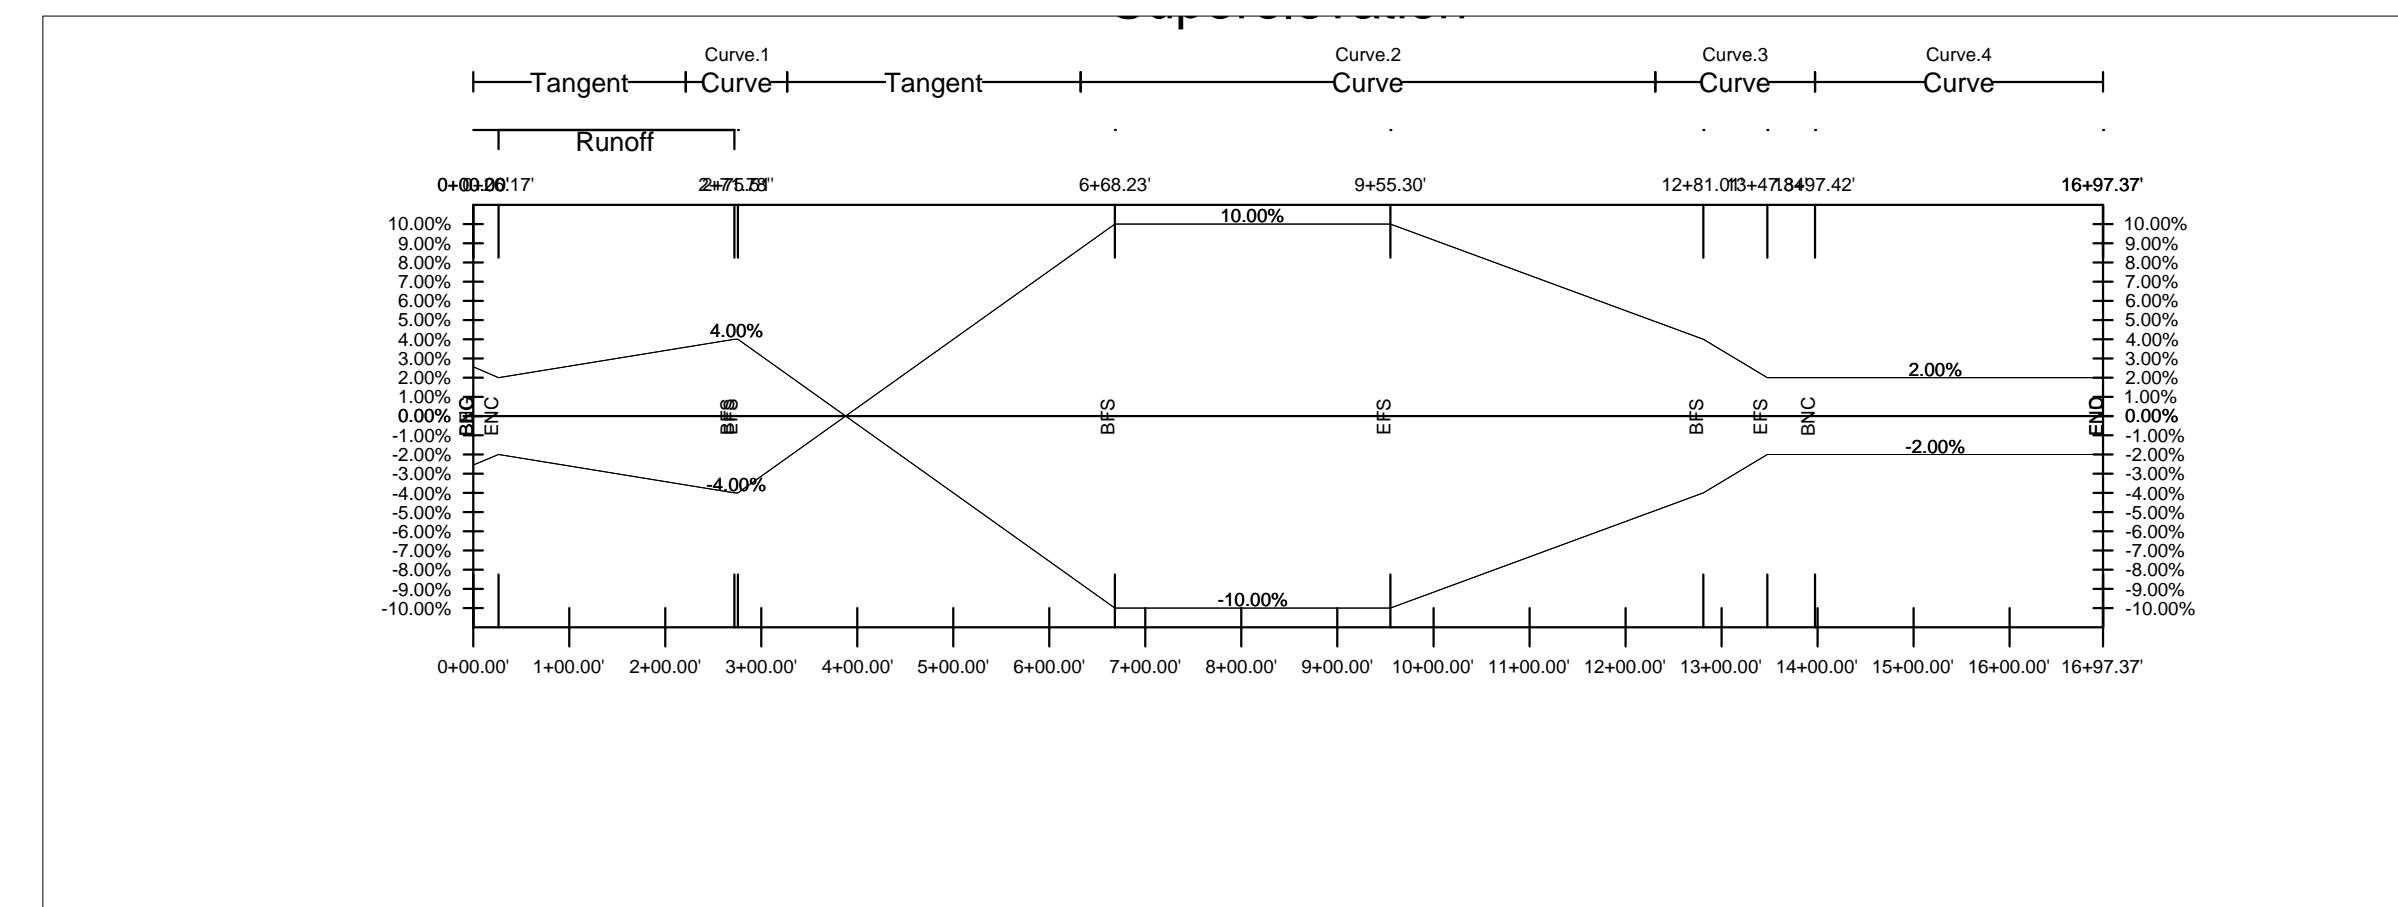

PROFILE - EASTBOUND LOOP ON-RAMP

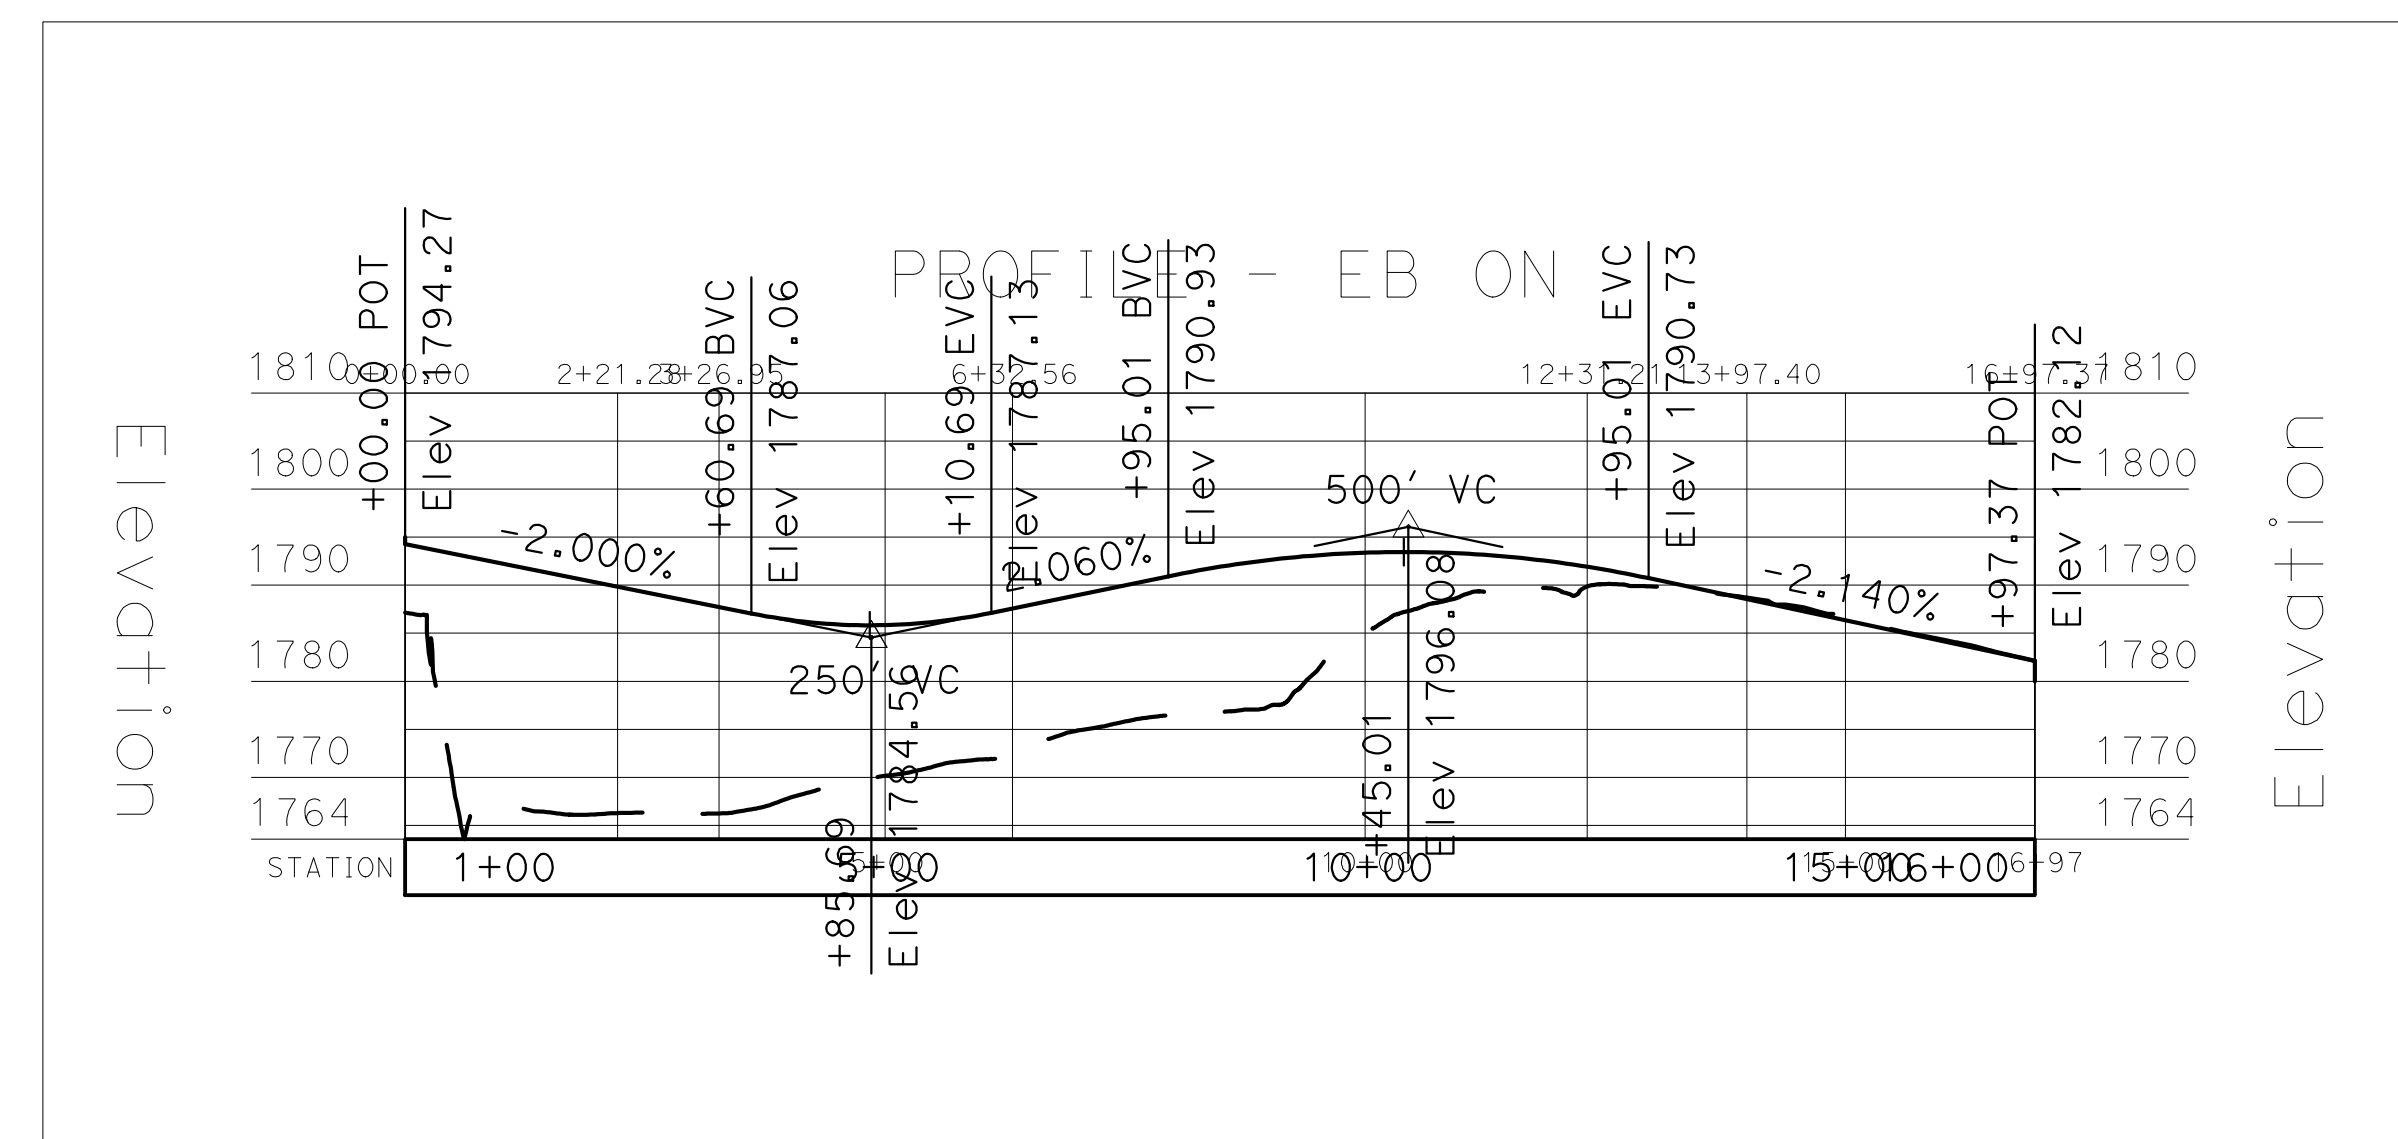

SCALE
Horz. 1"=200'
Vert. 1"=20'

**ALTERNATIVE 5
Continuous Flow**

PROJECT ENGINEER REGISTERED CIVIL ENGINEER DATE



PLANS APPROVAL DATE THE STATE OF CALIFORNIA OR ITS OFFICERS OR AGENTS SHALL NOT BE RESPONSIBLE FOR THE ACCURACY OR COMPLETENESS OF SCANNED COPIES OF THIS PLAN SHEET.

CONTRACT No. 00-000004
PROJECT ID 0000000000

DATE PLOTTED -> 00-00-00 TIME PLOTTED -> 0:00